


IRRIGATION DIVISION, FATEHPUR (T-DIAGRAM)
IRRIGATION WORKS CIRCLE, KANPUR

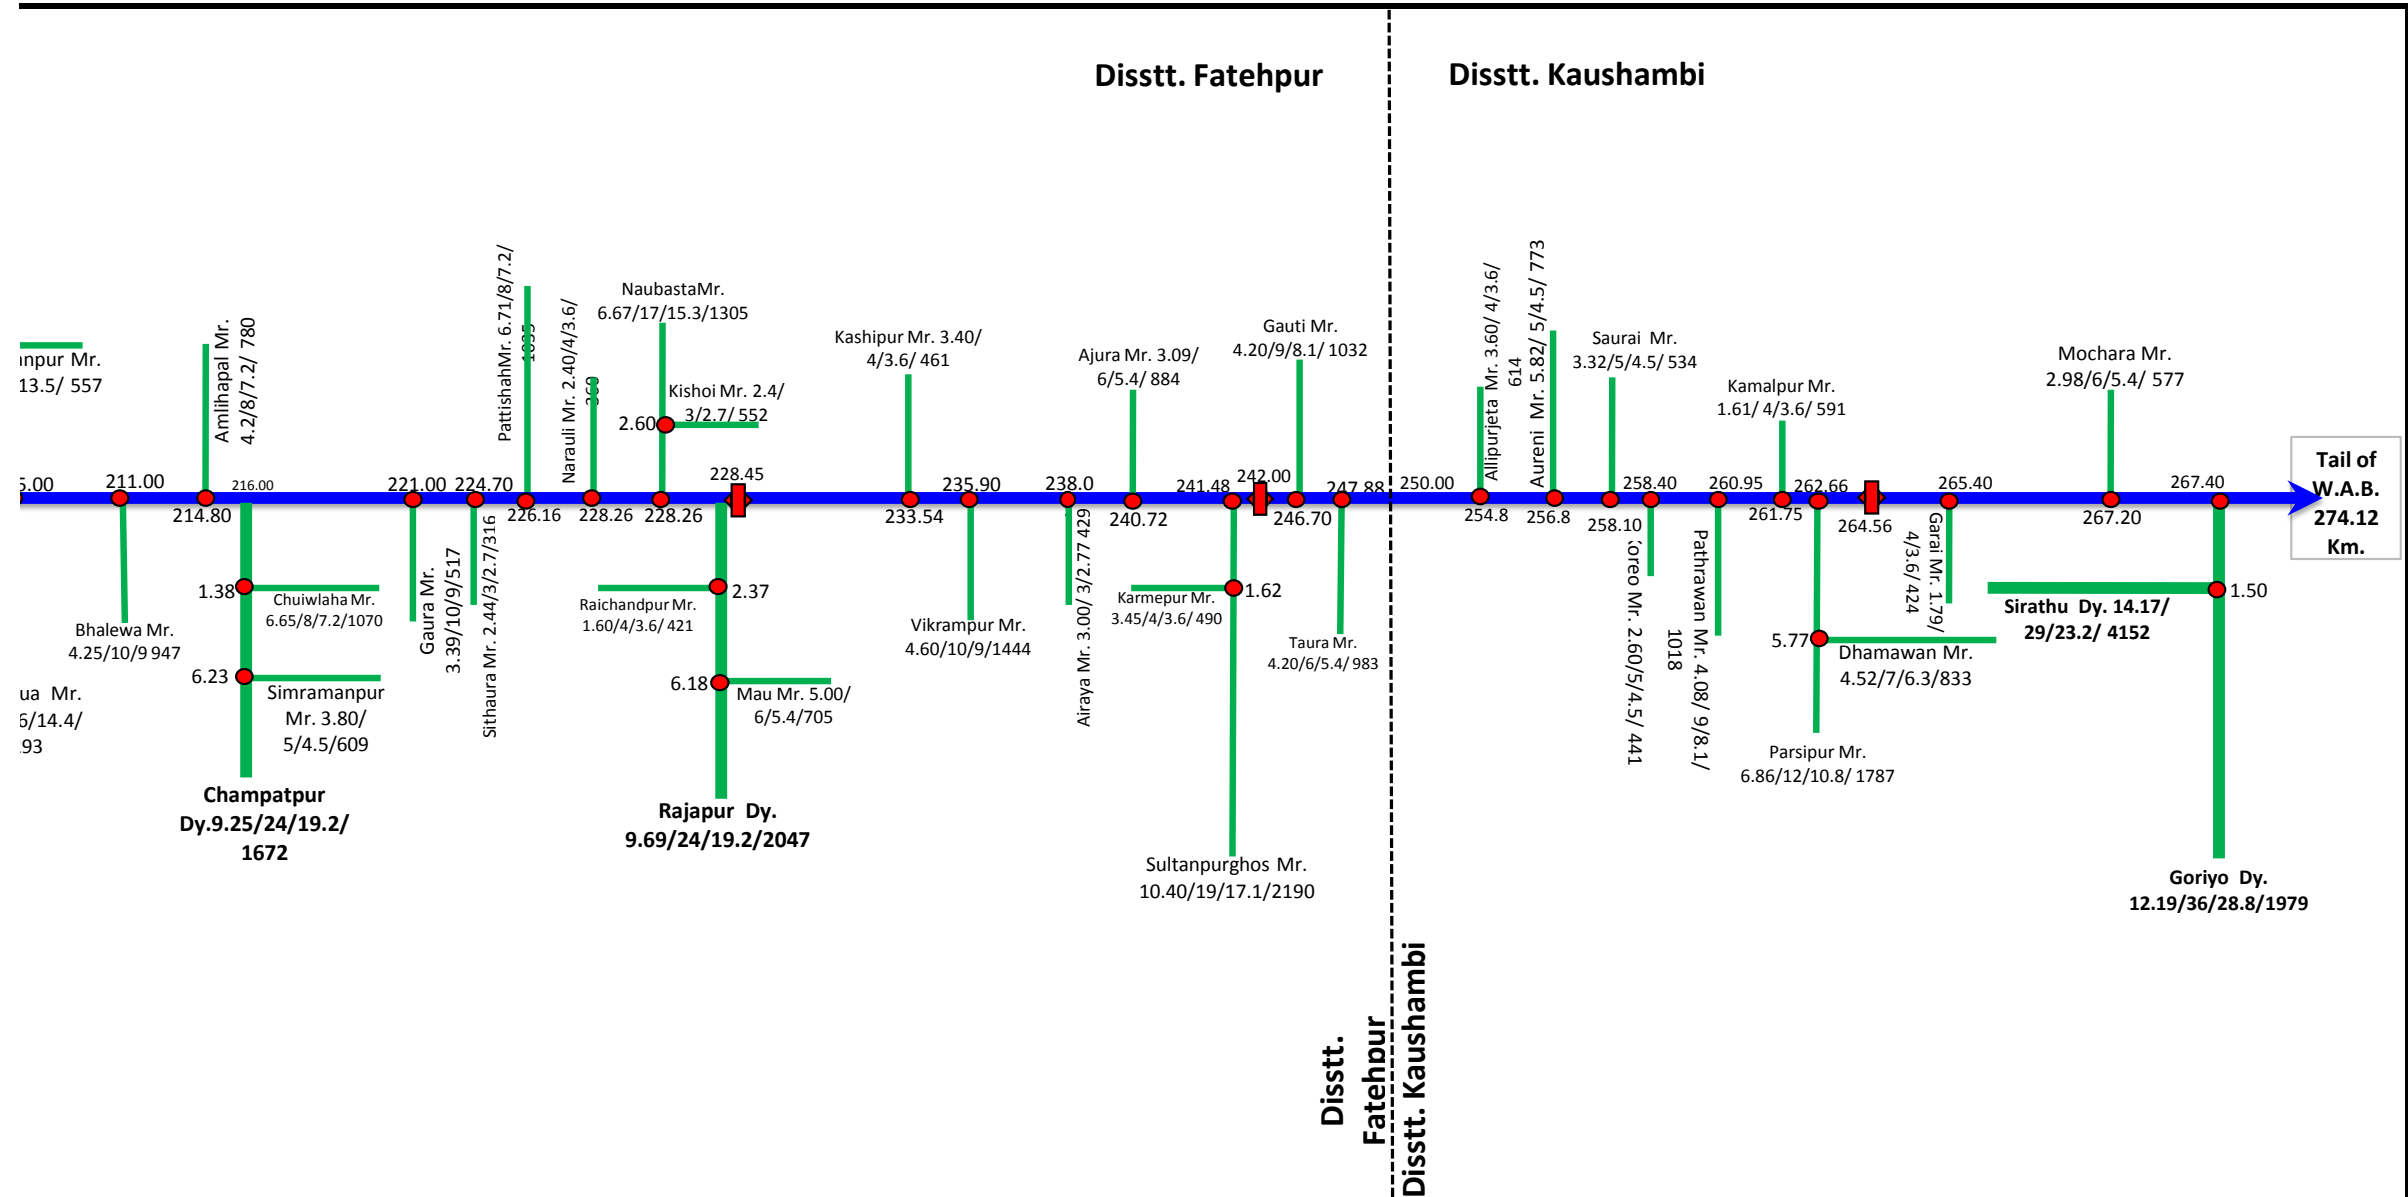

Note : Offtake chainage in Km. Length in Km., Qd/Qa in Cusec and CCA in Hact.

INDEX

MAIN CANAL		Length/QD/ QA/CCA
DYS.		Length/QD/ QA/CCA
MR.		Length/QD/ QA/CCA
Escape		Length/QD/ QA
X-Regulator		
Head Regulator		