


# IRRIGATION DIVISION- KANNAJU

## SECOND CIRCLE, IRRIGATION WORKS, KANPUR

### T- DIAGRAM OF KANPUR BRANCH

#### FROM KM 88.00 TO 152.00 KM

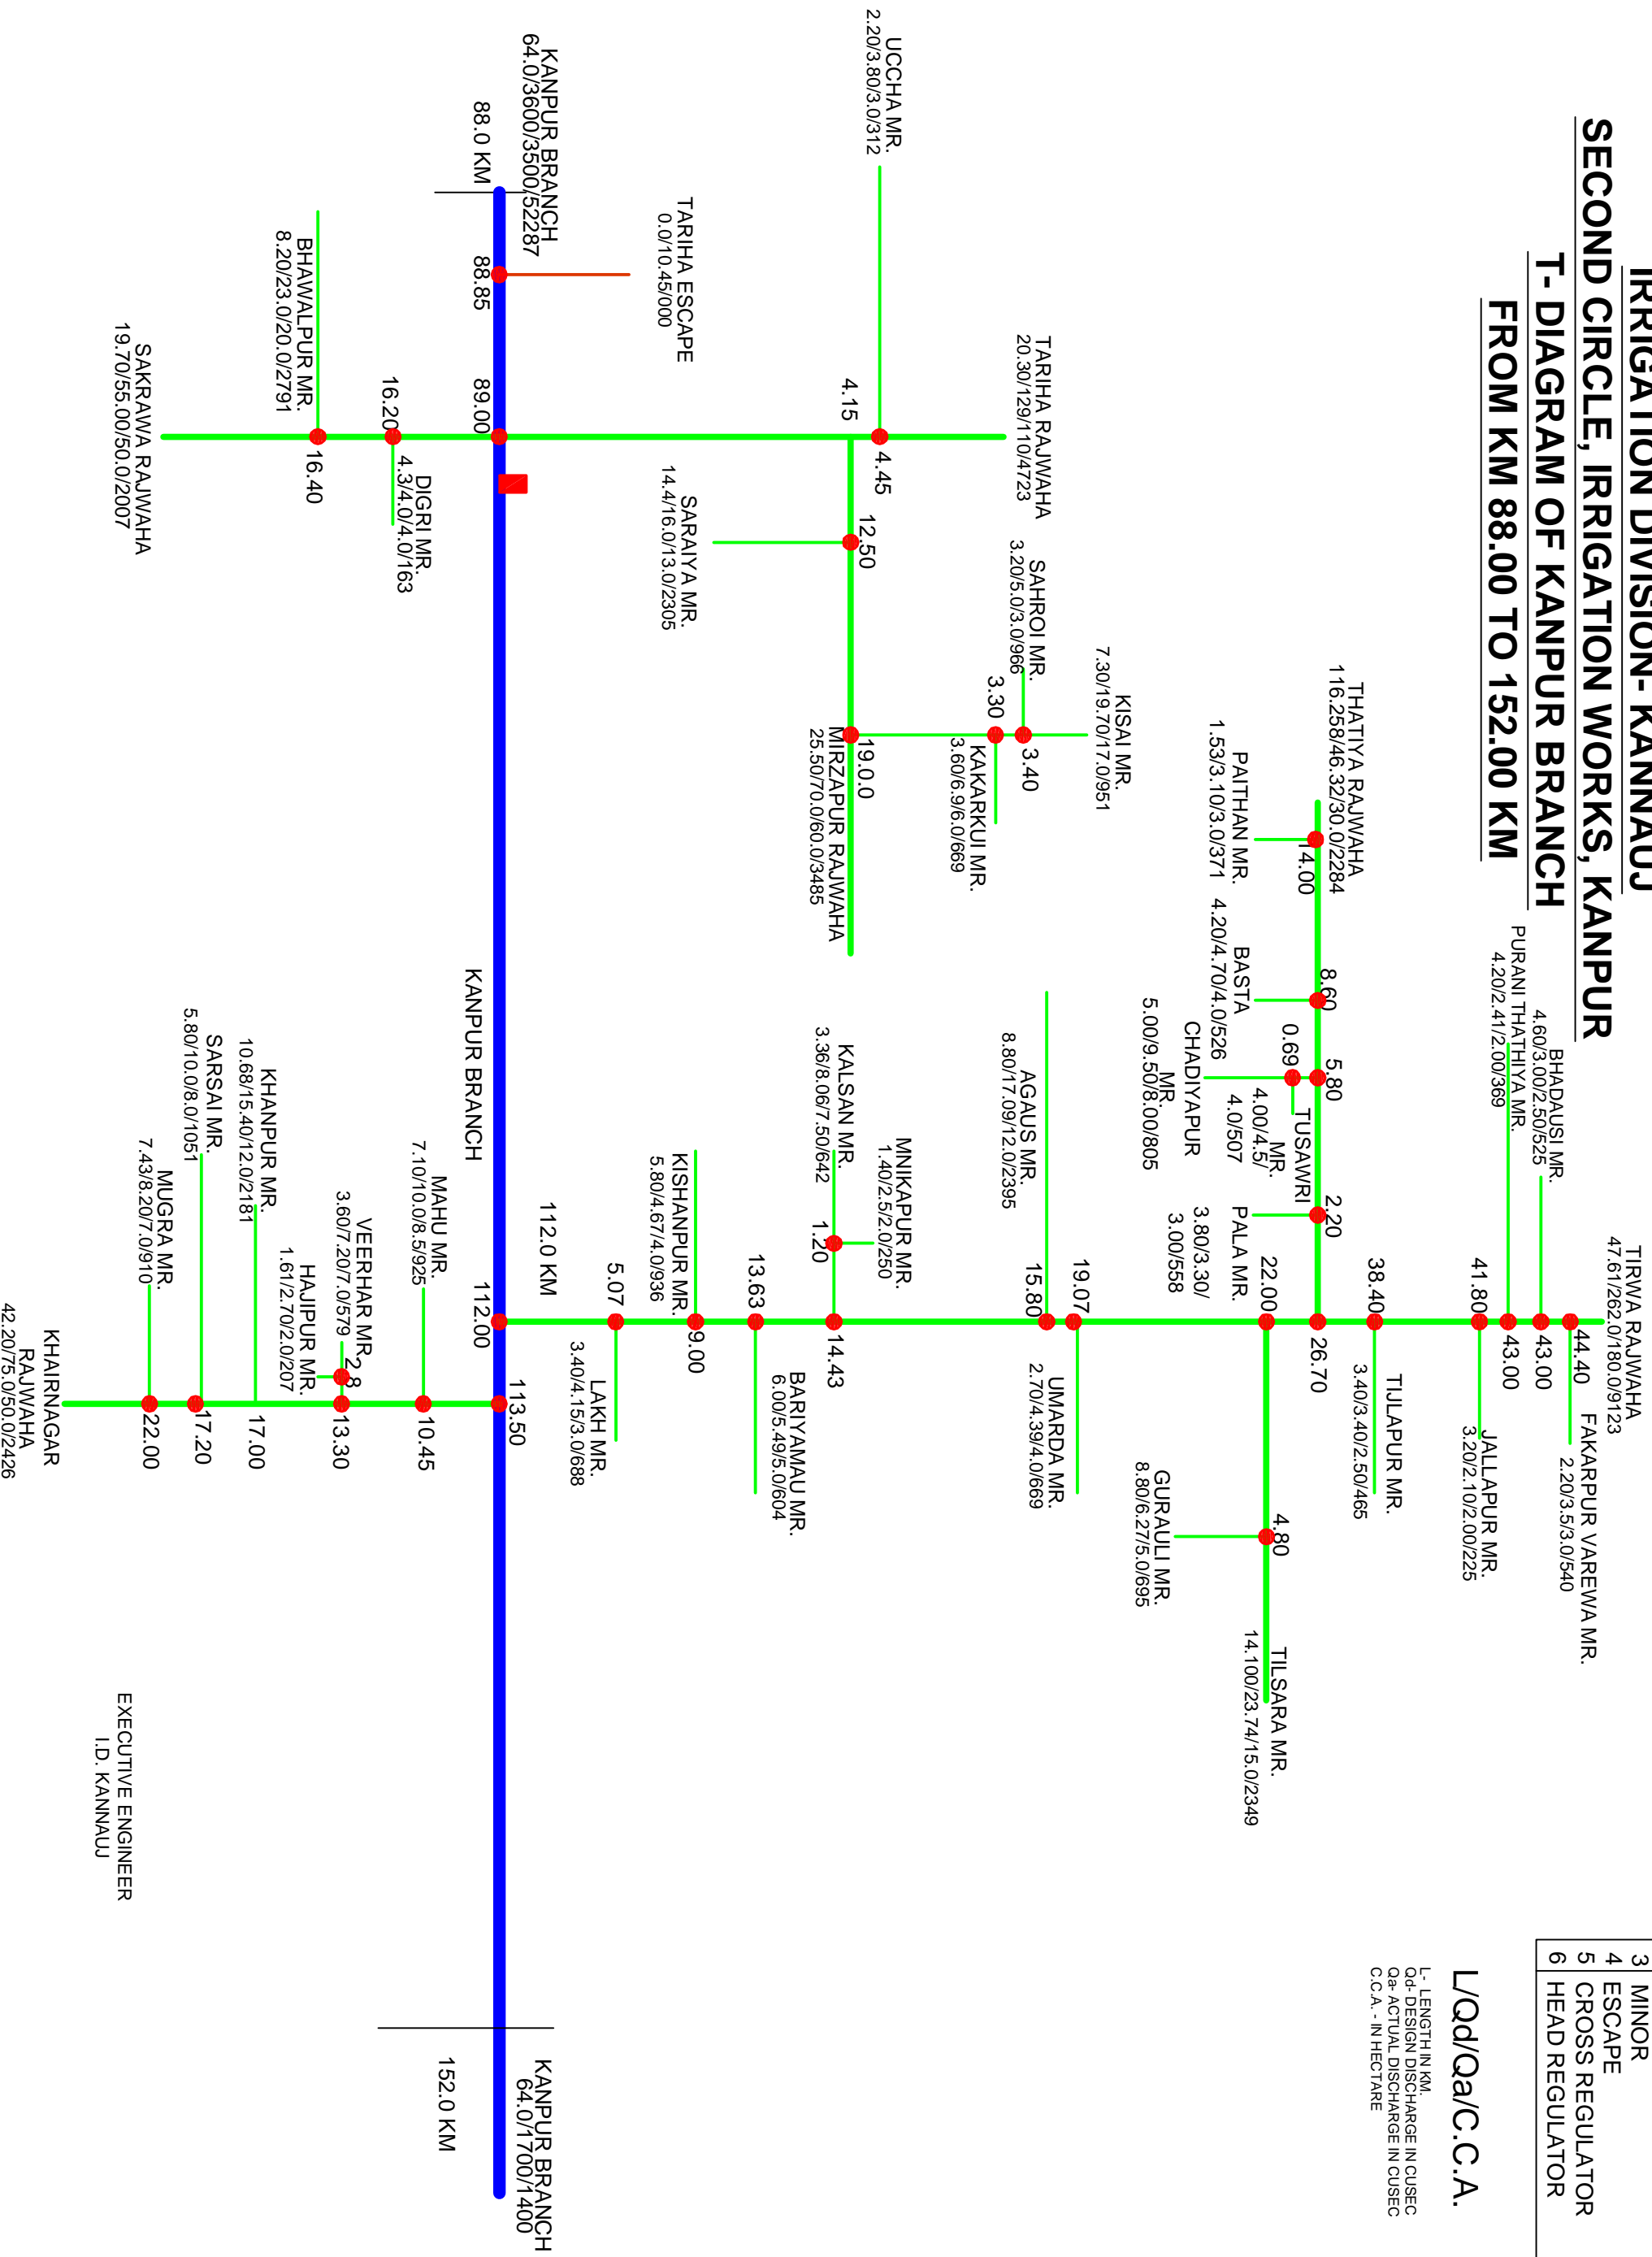

1	BRANCH
2	DISTRIBUTARY
3	MINOR
4	ESCAPE
5	CROSS REGULATOR
6	HEAD REGULATOR

L/Qd/Qa/C.C.A.

L- LENGTH IN KM  
Qd- DESIGN DISCHARGE IN CUSEC  
Qa- ACTUAL DISCHARGE IN CUSEC  
C.C.A. - IN HECTARE

EXECUTIVE ENGINEER  
I.D. KANNAJU