


Irrigation Division, Kaushambi

Irrigation Works Circle, Kanpur

T-Diagram of Kishanpur Pump Canal

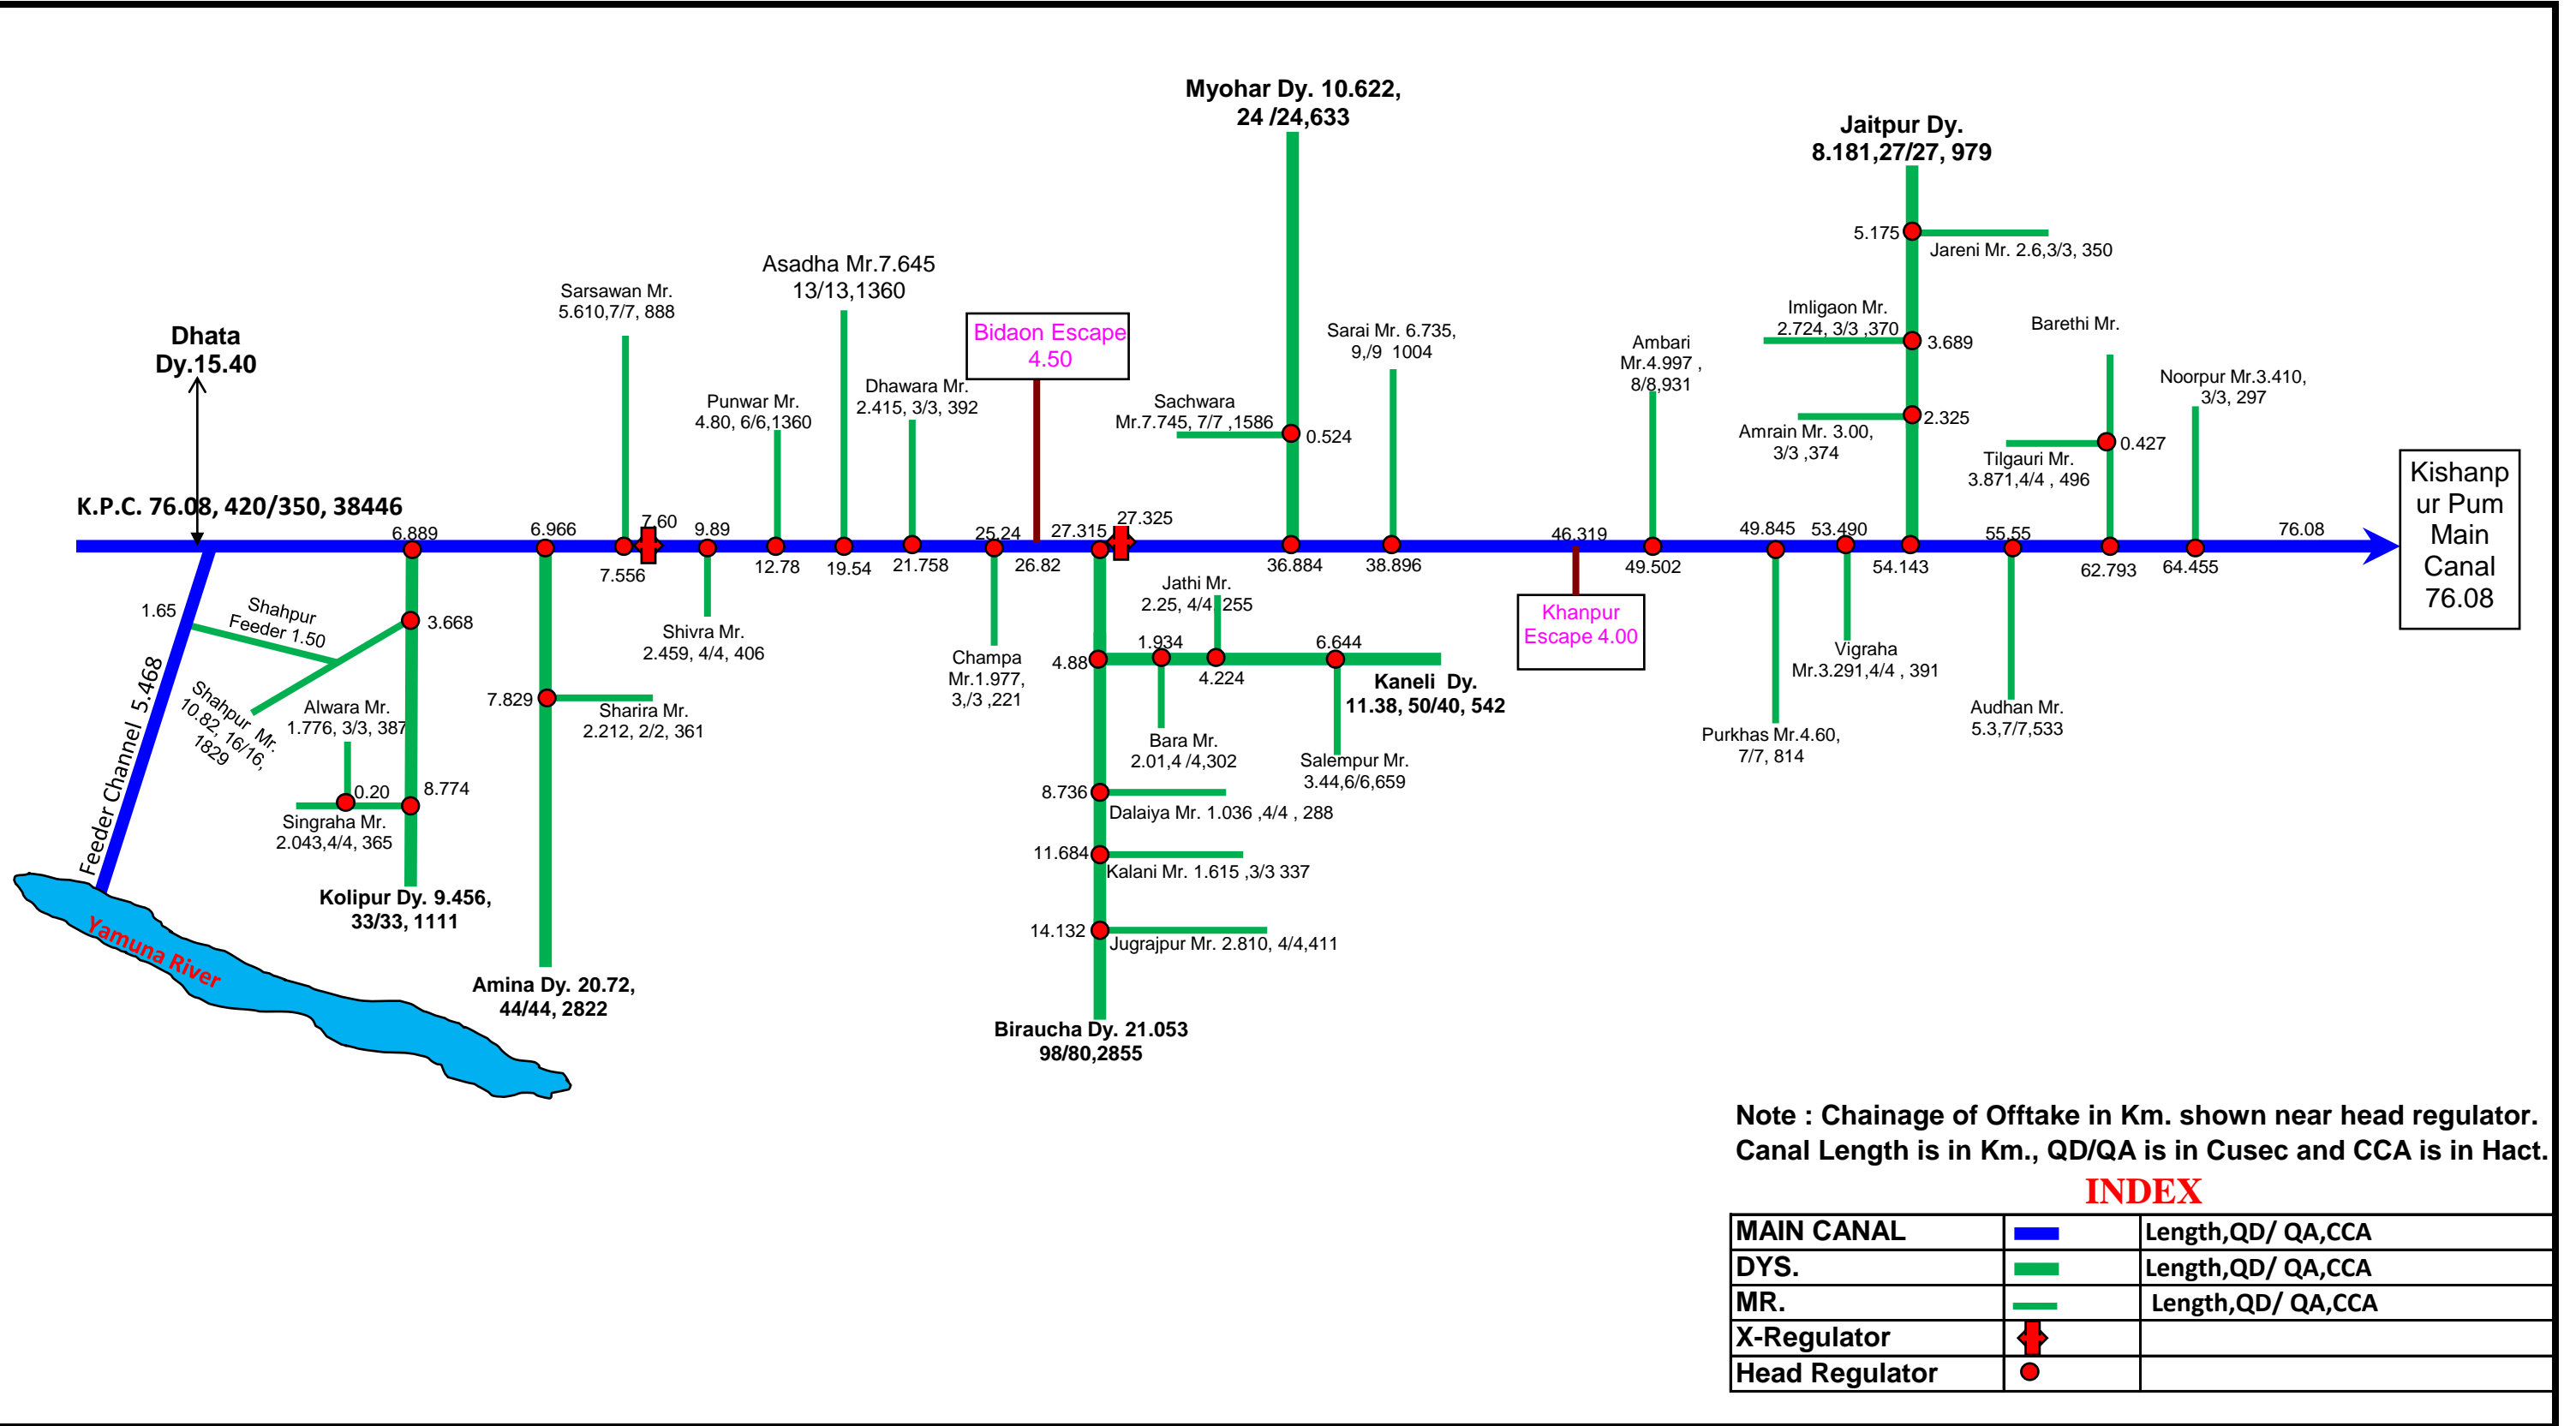

Note : Chainage of Offtake in Km. shown near head regulator. Canal Length is in Km., QD/QA is in Cusec and CCA is in Hact.

INDEX

MAIN CANAL	█	Length, QD/ QA, CCA
DYS.	█	Length, QD/ QA, CCA
MR.	▬	Length, QD/ QA, CCA
X-Regulator	⬇	
Head Regulator	●	