


KANPUR DIVISION LOWER GANGA CANAL, KANPUR 1^{IND} CIRCLE, IRRIGATION WORKS, KANPUR T - DIAGRAM OF ETAWAH BRANCH SYSTEM FROM KM. 168.940 TO 177.595 (TAIL)

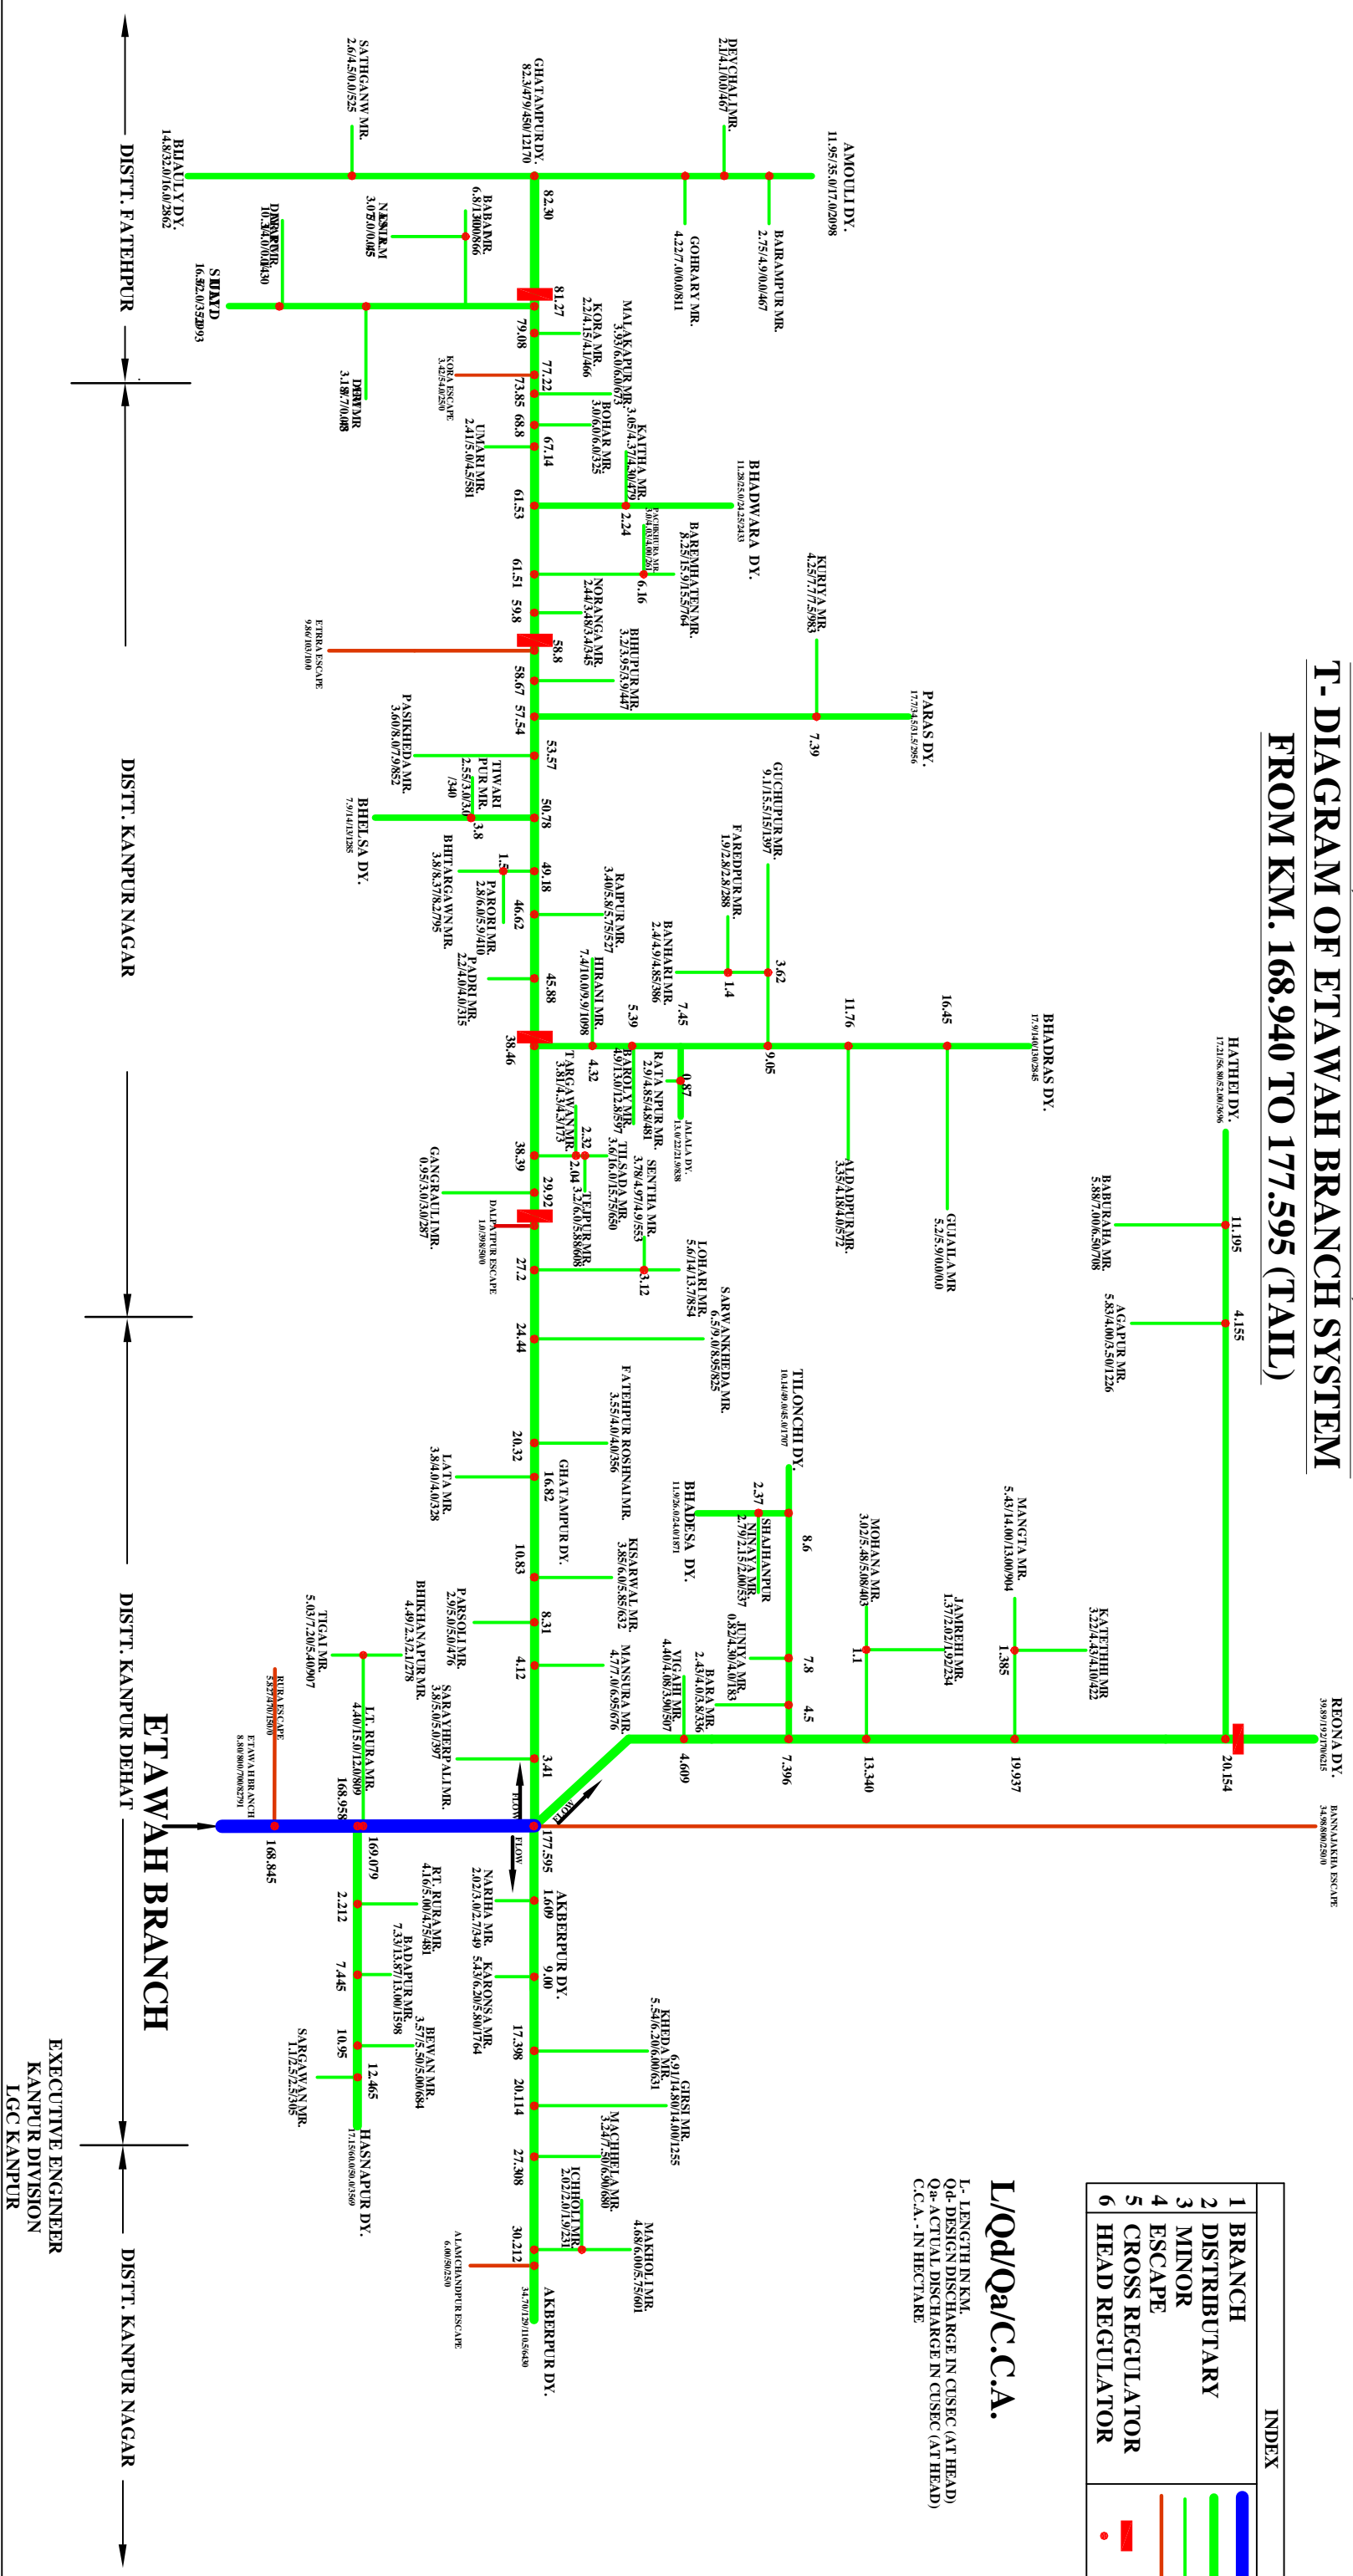

INDEX	
1	BRANCH
2	DISTRIBUTARY
3	MINOR
4	ESCAPE
5	CROSS REGULATOR
6	HEAD REGULATOR

L/Qd/Qa/C.C.A.
 L- LENGTH IN KM.
 Qd- DESIGN DISCHARGE IN CUSEC (AT HEAD)
 Qa- ACTUAL DISCHARGE IN CUSEC (AT HEAD)
 C.C.A.- IN HECTARE

EXECUTIVE ENGINEER
 KANPUR DIVISION
 I.C.C. KANPUR