


IRRIGATION CONSTRUCTION DIVISION FIROZABAD HQ. SHIKOHABAD

T-DIAGRAM OF BHOGNIPUR BRANCH SYSTEM

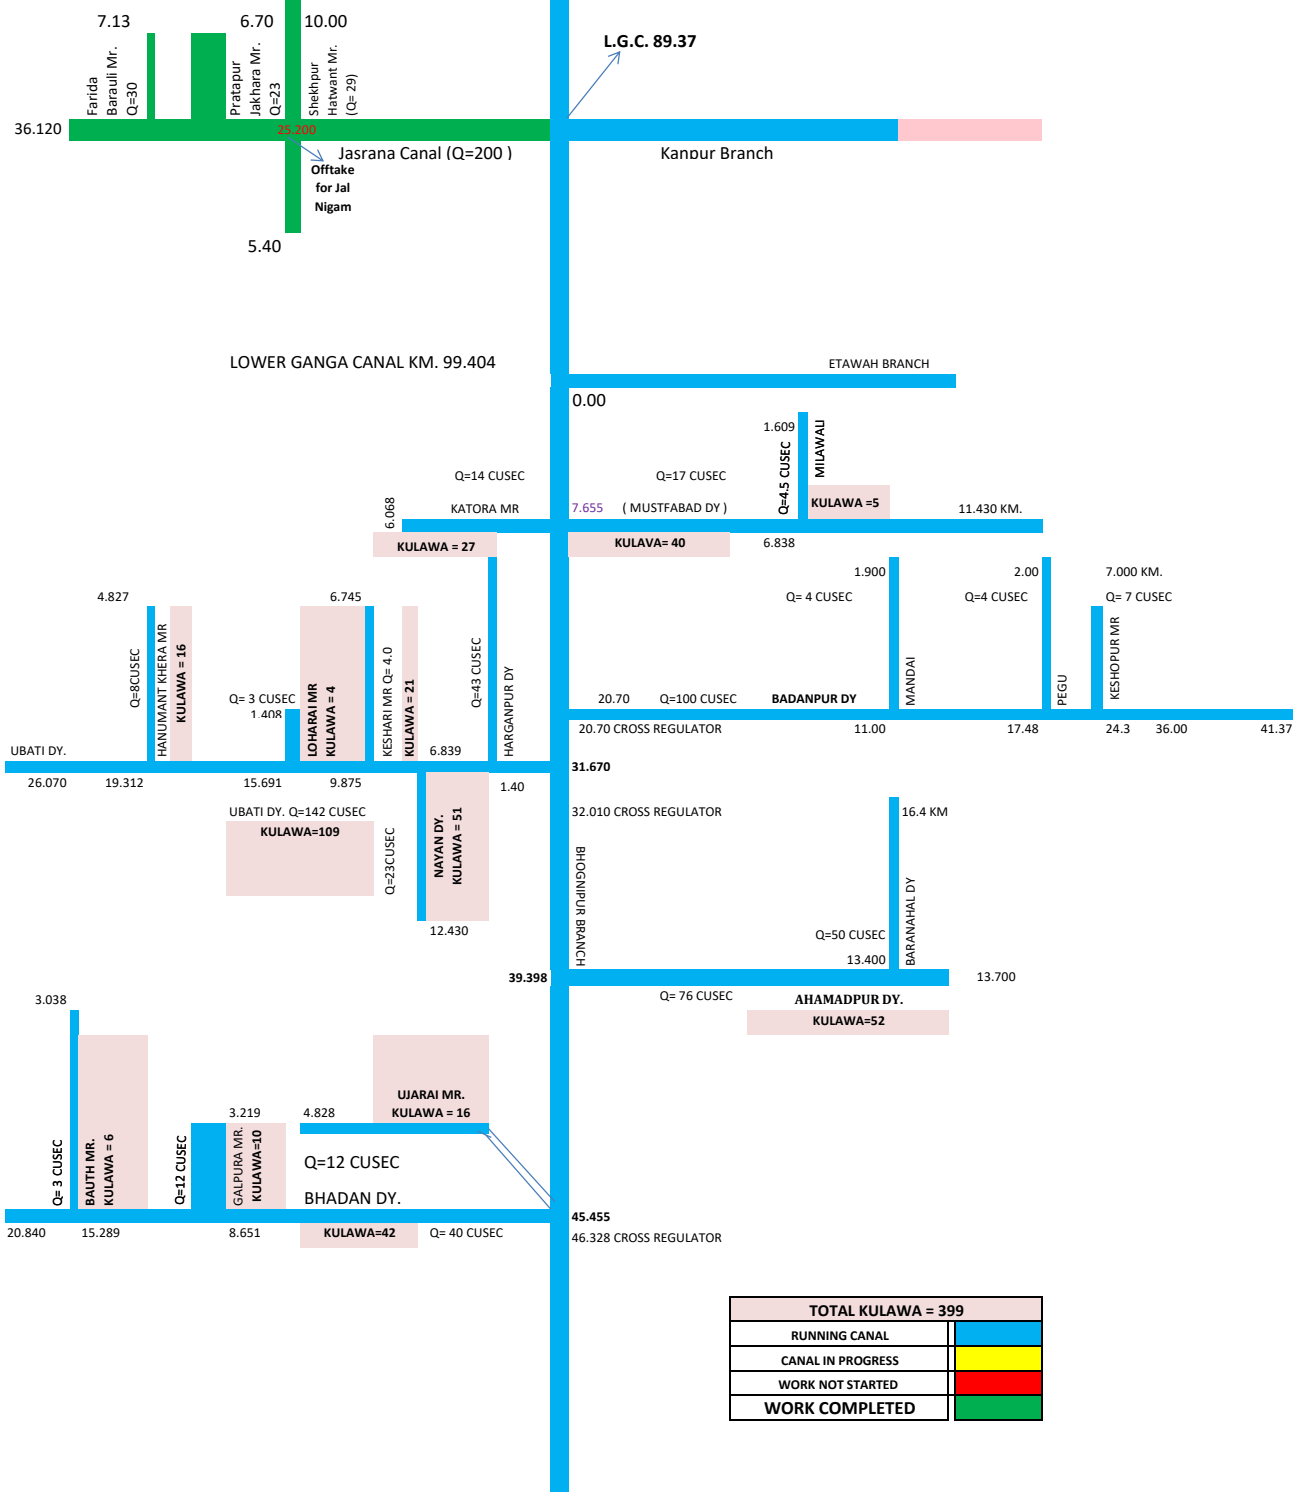

<b>TOTAL KULAWA = 399</b>	
RUNNING CANAL	
CANAL IN PROGRESS	
WORK NOT STARTED	
WORK COMPLETED	