


IRRIGATION DIVISION ETAH (T-DIAGRAM OF BEWAR BRANCH)

INDEX	
1	BRANCH
2	DISTRIBUTARY
3	MINOR
4	ESCAPE
5	CROSS REGULATOR
6	HEAD REGULATOR

L/Qd/Qa/C.C.A.

L- LENGTH IN KM.
Qd- DESIGN DISCHARGE IN CUSEC (AT HEAD)
Qa- ACTUAL DISCHARGE IN CUSEC (AT HEAD)
C.C.A. - IN HECTARE

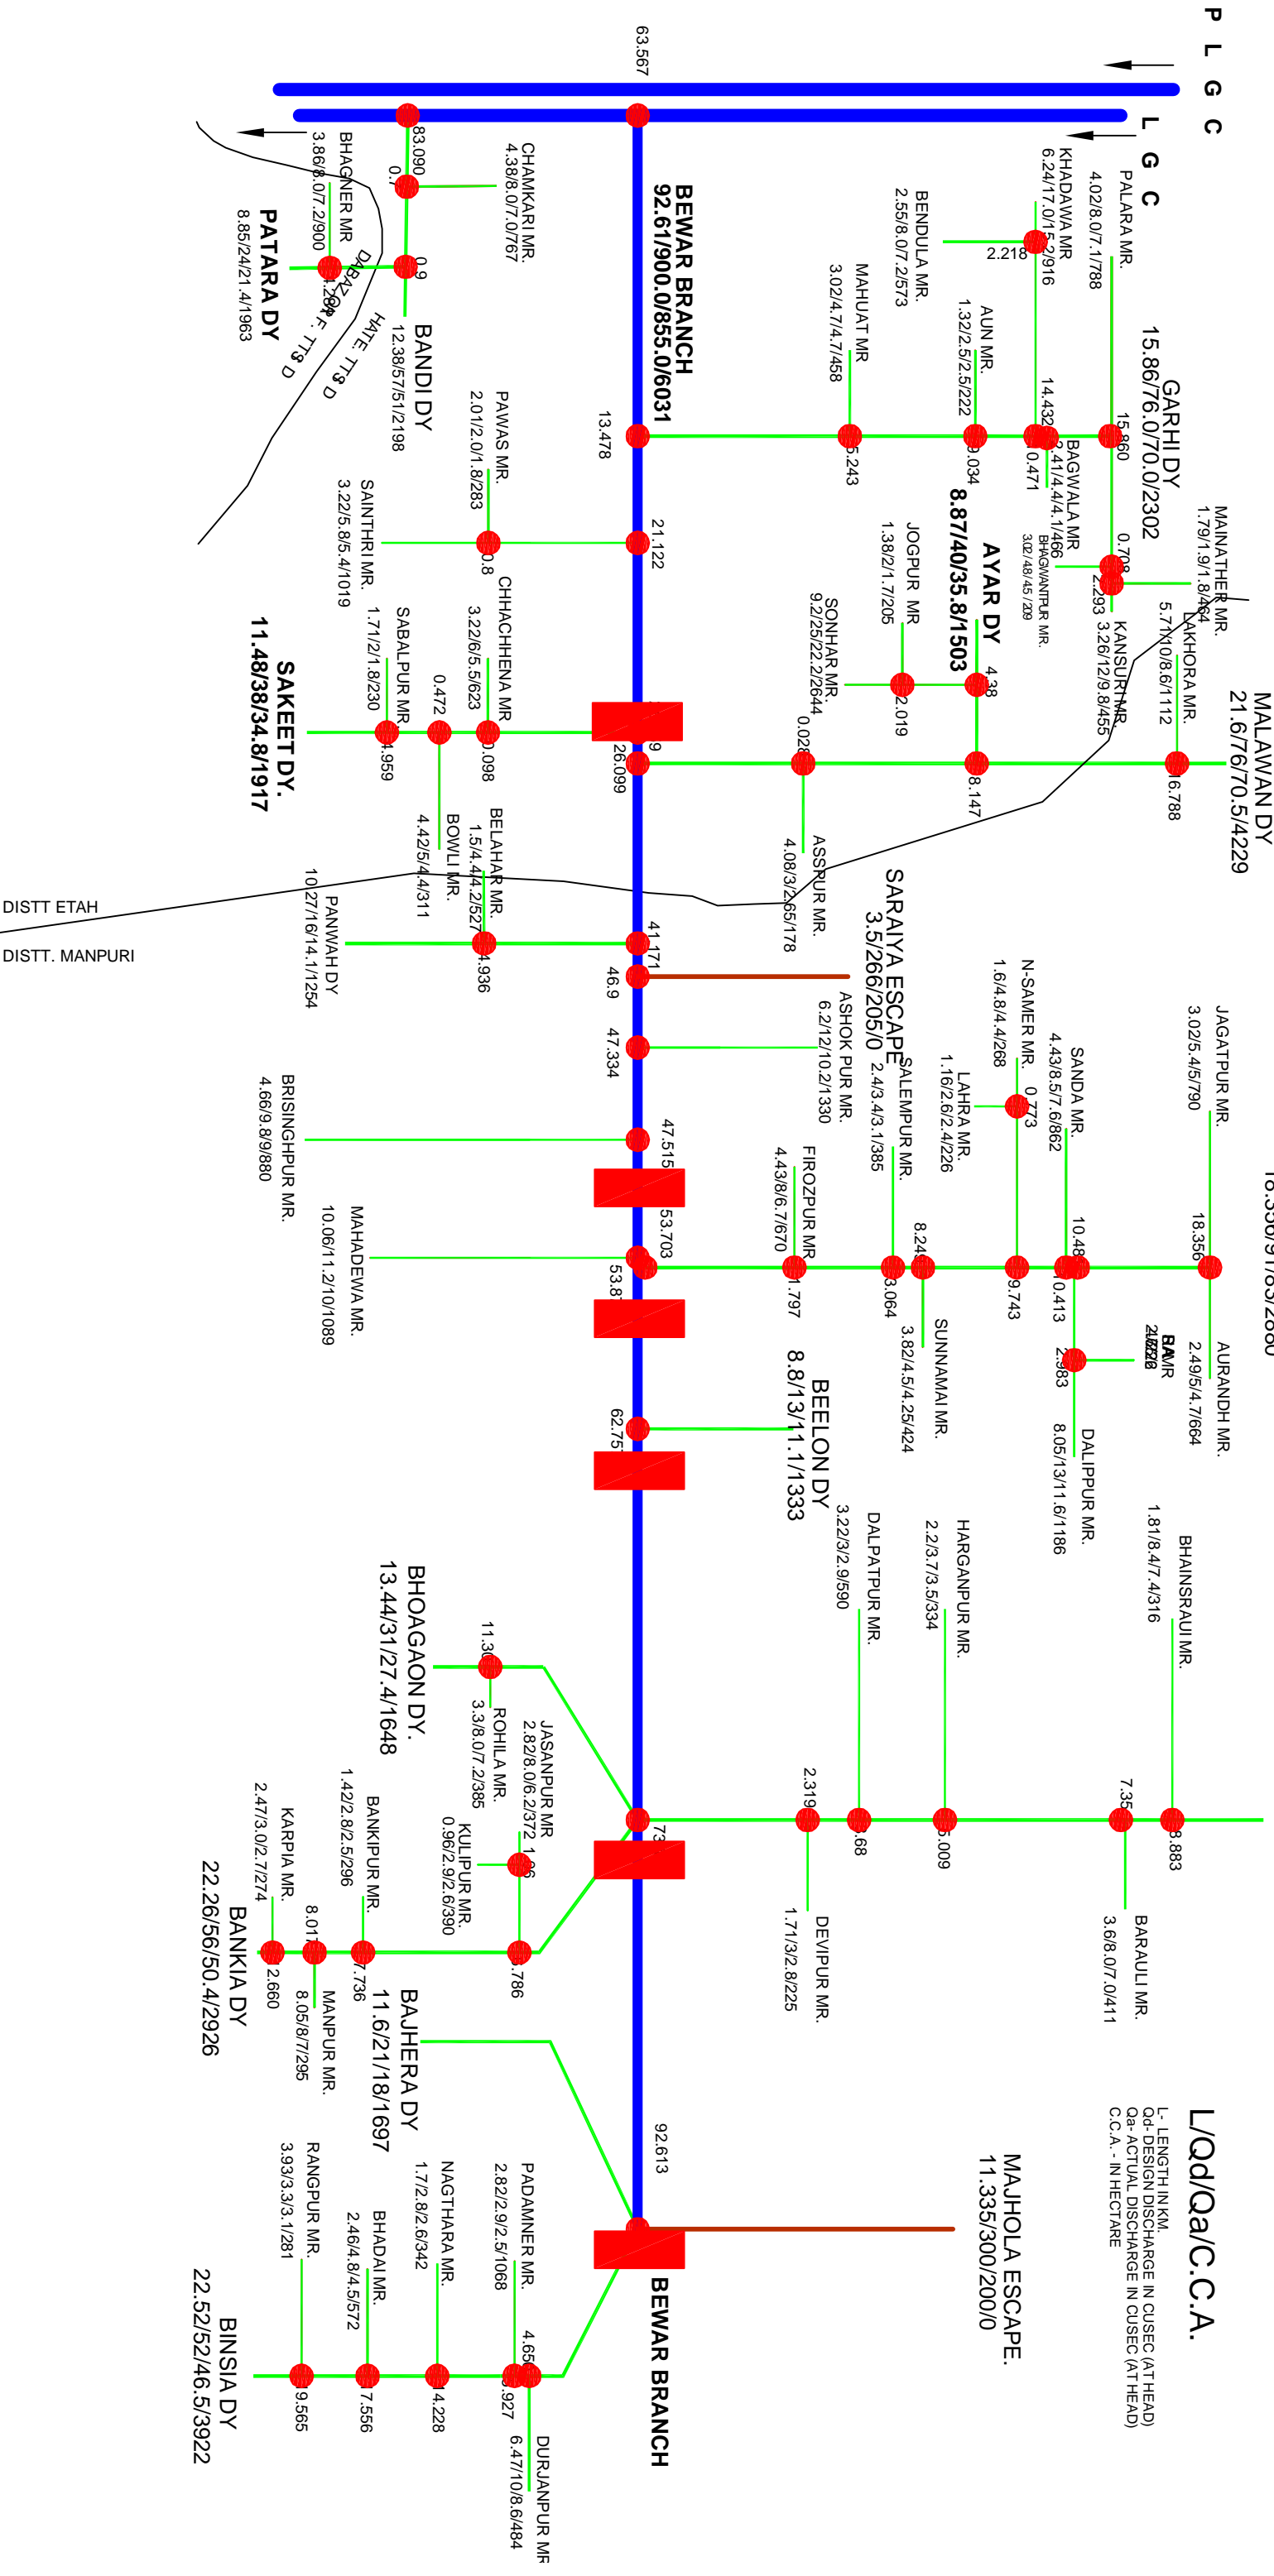

P L G C

L G C

MAJHOLA ESCAPE.
11.335/300/200/0