


IRRIGATION DIVISION, FARRUKHABAD

SECOND CIRCLE, IRRIGATION WORKS, KANPUR

T- DIAGRAM OF DISTT- FARRUKHABAD

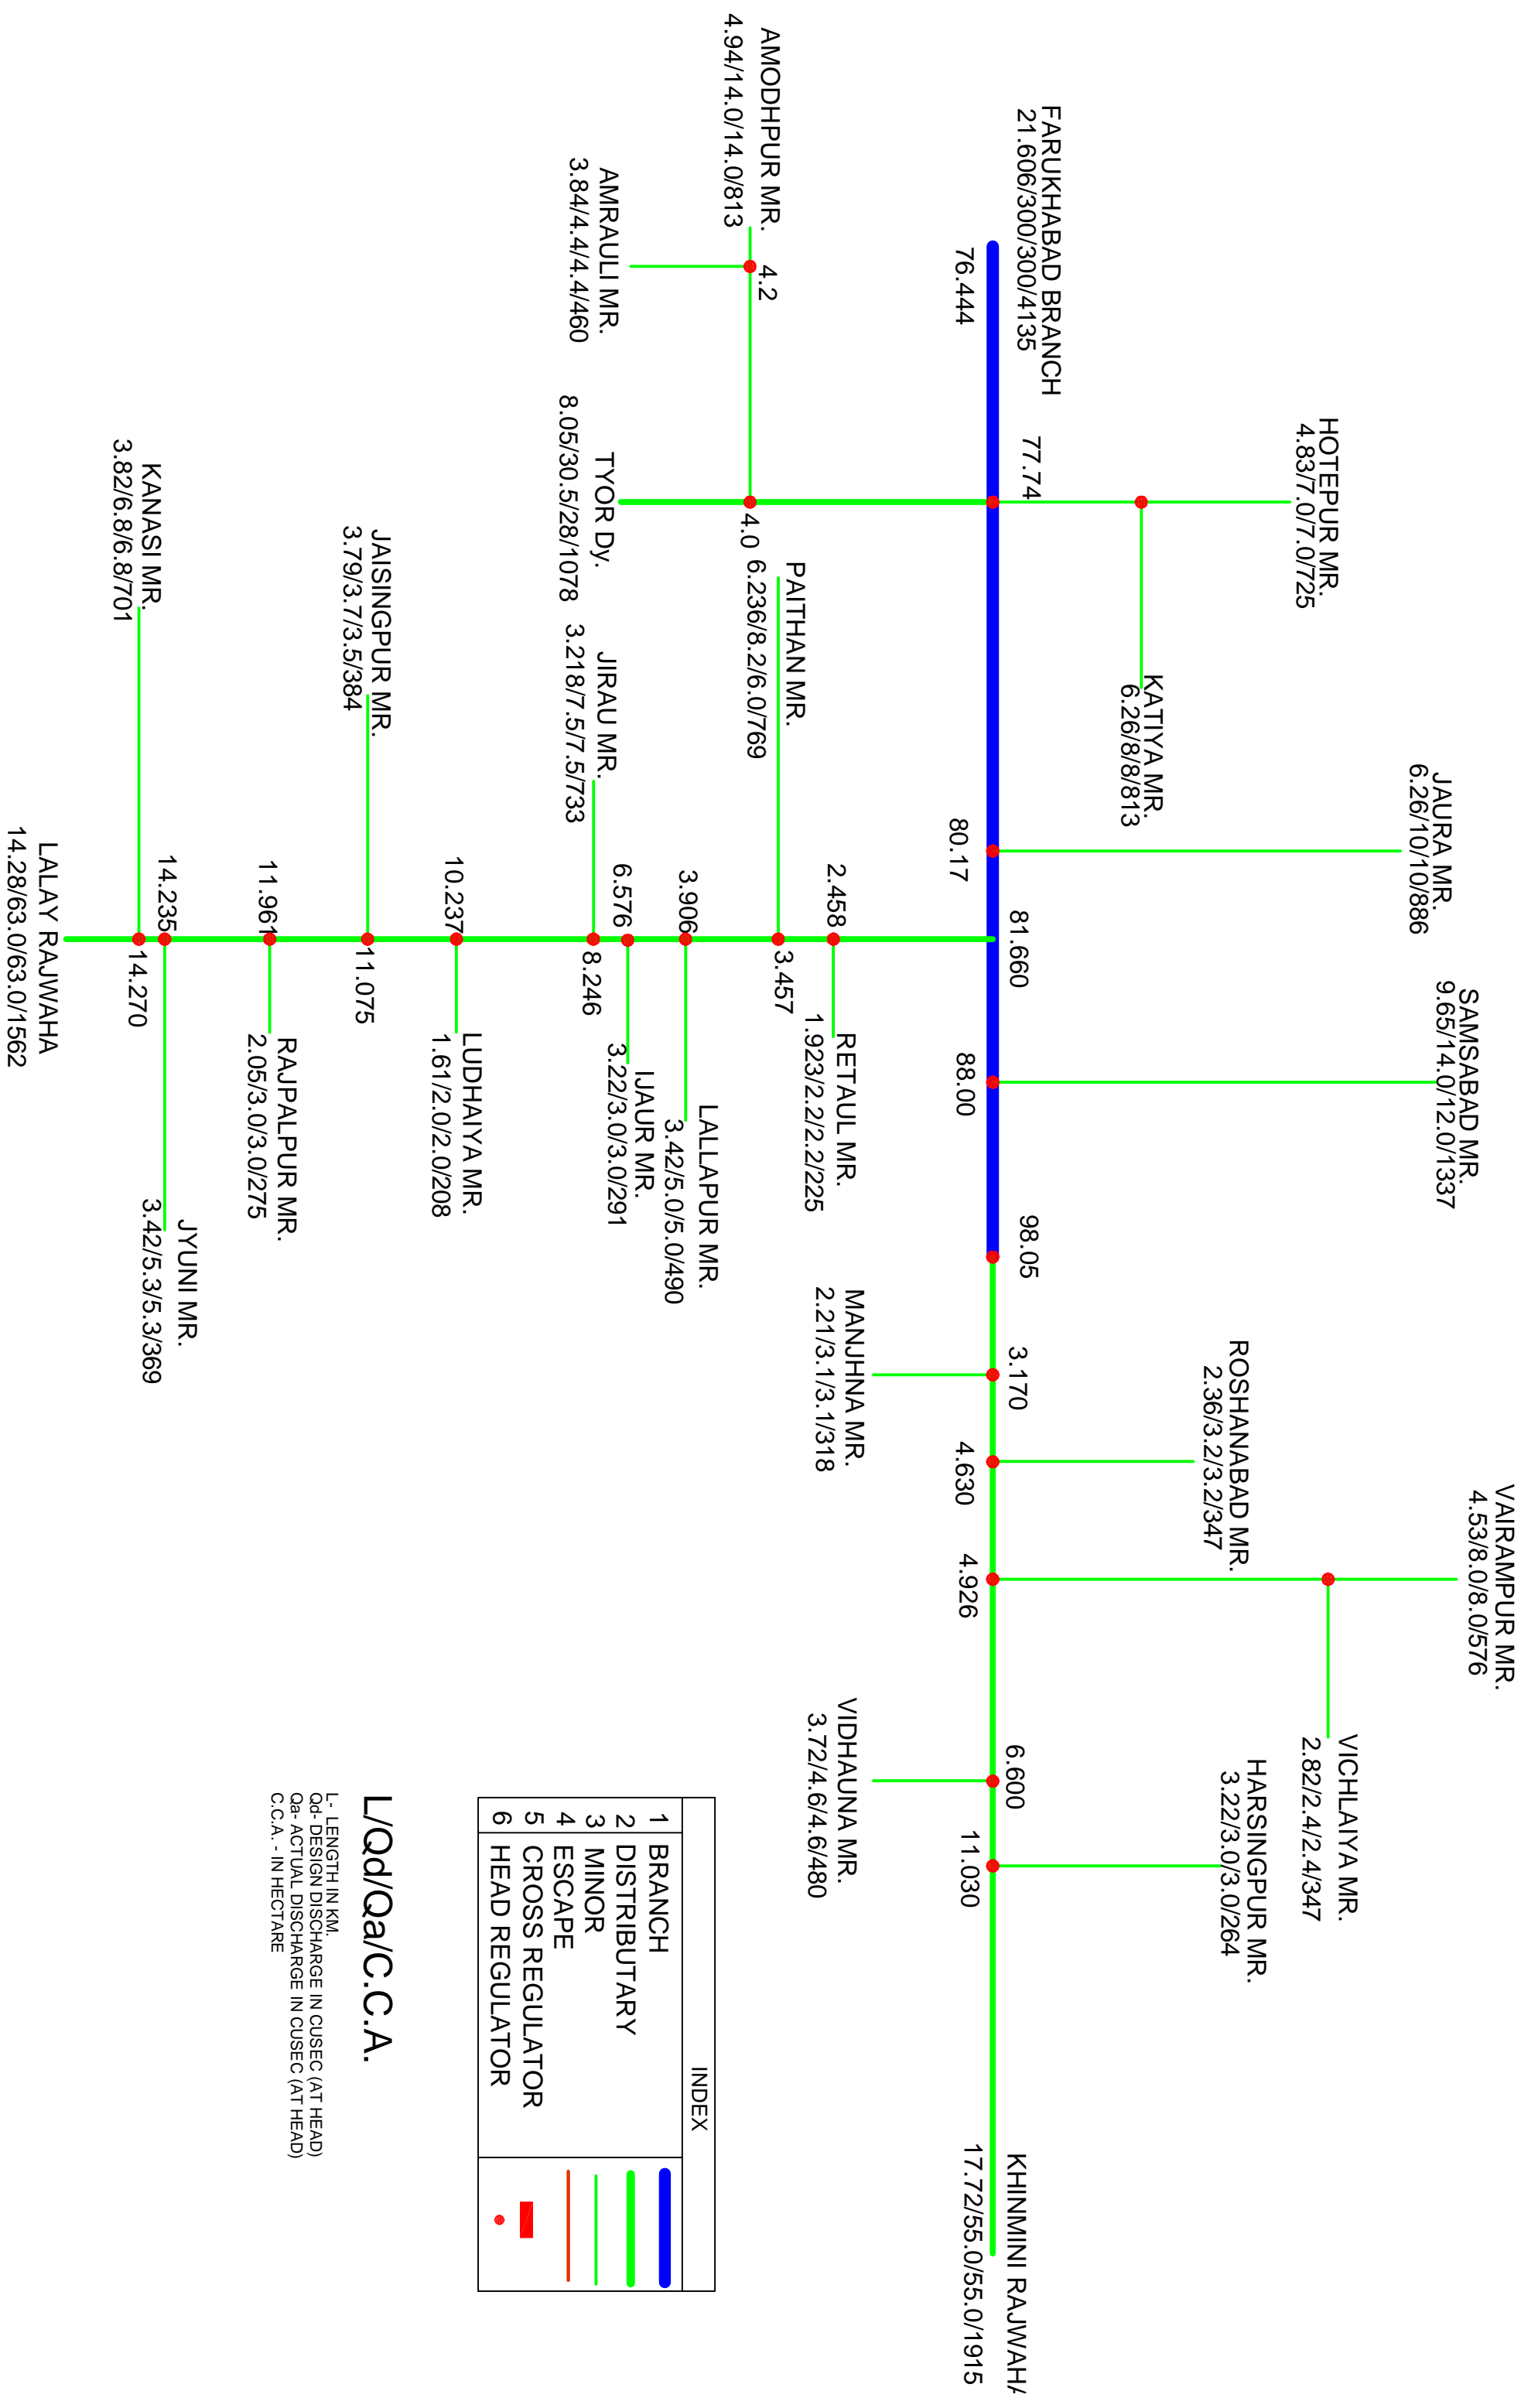

INDEX	
1	BRANCH
2	DISTRIBUTARY
3	MINOR
4	ESCAPE
5	CROSS REGULATOR
6	HEAD REGULATOR

L/Qd/Qa/C.C.A.

L- LENGTH IN KM
Qd- DESIGN DISCHARGE IN CUSEC (AT HEAD)
Qa- ACTUAL DISCHARGE IN CUSEC (AT HEAD)
C.C.A. - IN HECTARE