


# IRRIGATION DIVISION- KANNAUJ

## SECOND CIRCLE, IRRIGATION WORKS, KANPUR

### T- DIAGRAM OF BEWER BRANCH

BEWER BRANCH

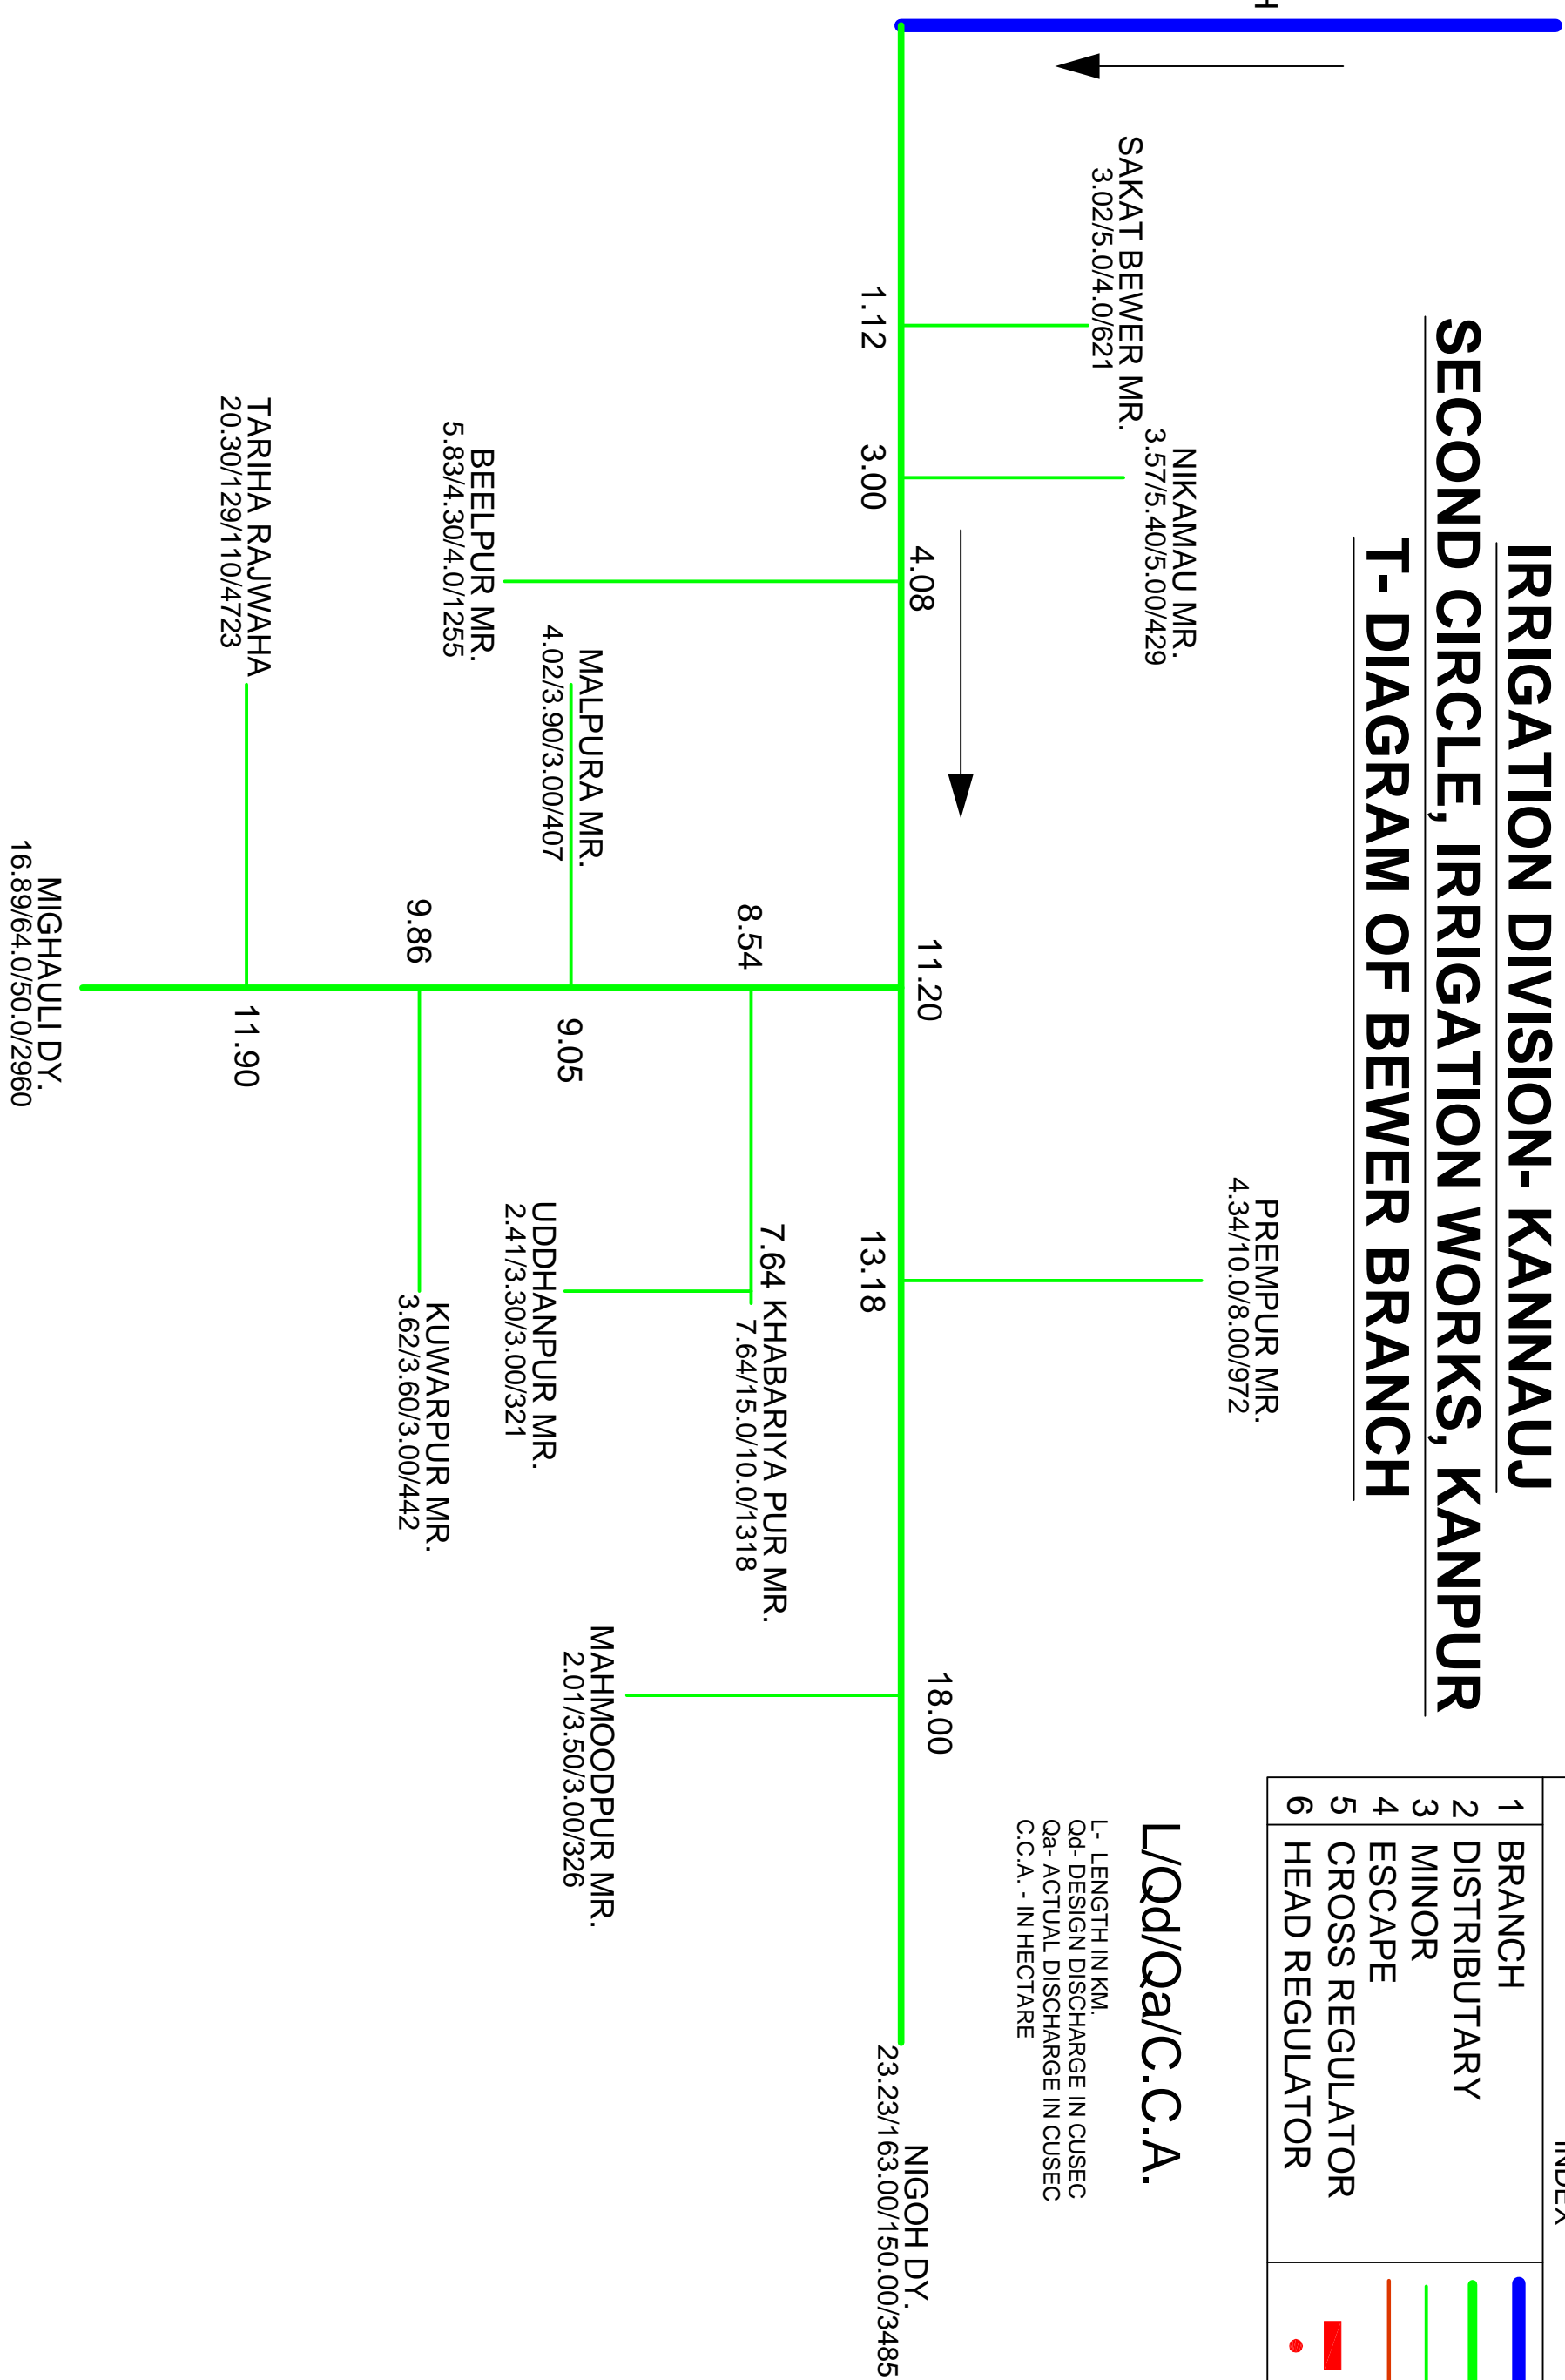

INDEX	
1	BRANCH
2	DISTRIBUTARY
3	MINOR
4	ESCAPE
5	CROSS REGULATOR
6	HEAD REGULATOR

**L/Qd/Qa/C.C.A.**

L- LENGTH IN KM.  
 Qd- DESIGN DISCHARGE IN CUSEC  
 Qa- ACTUAL DISCHARGE IN CUSEC  
 C.C.A. - IN HECTARE