


IRRIGATION DIV. KANPUR DEHAT (T-Diagram)


IRRIGATION WORKS CIRCLE, KANPUR

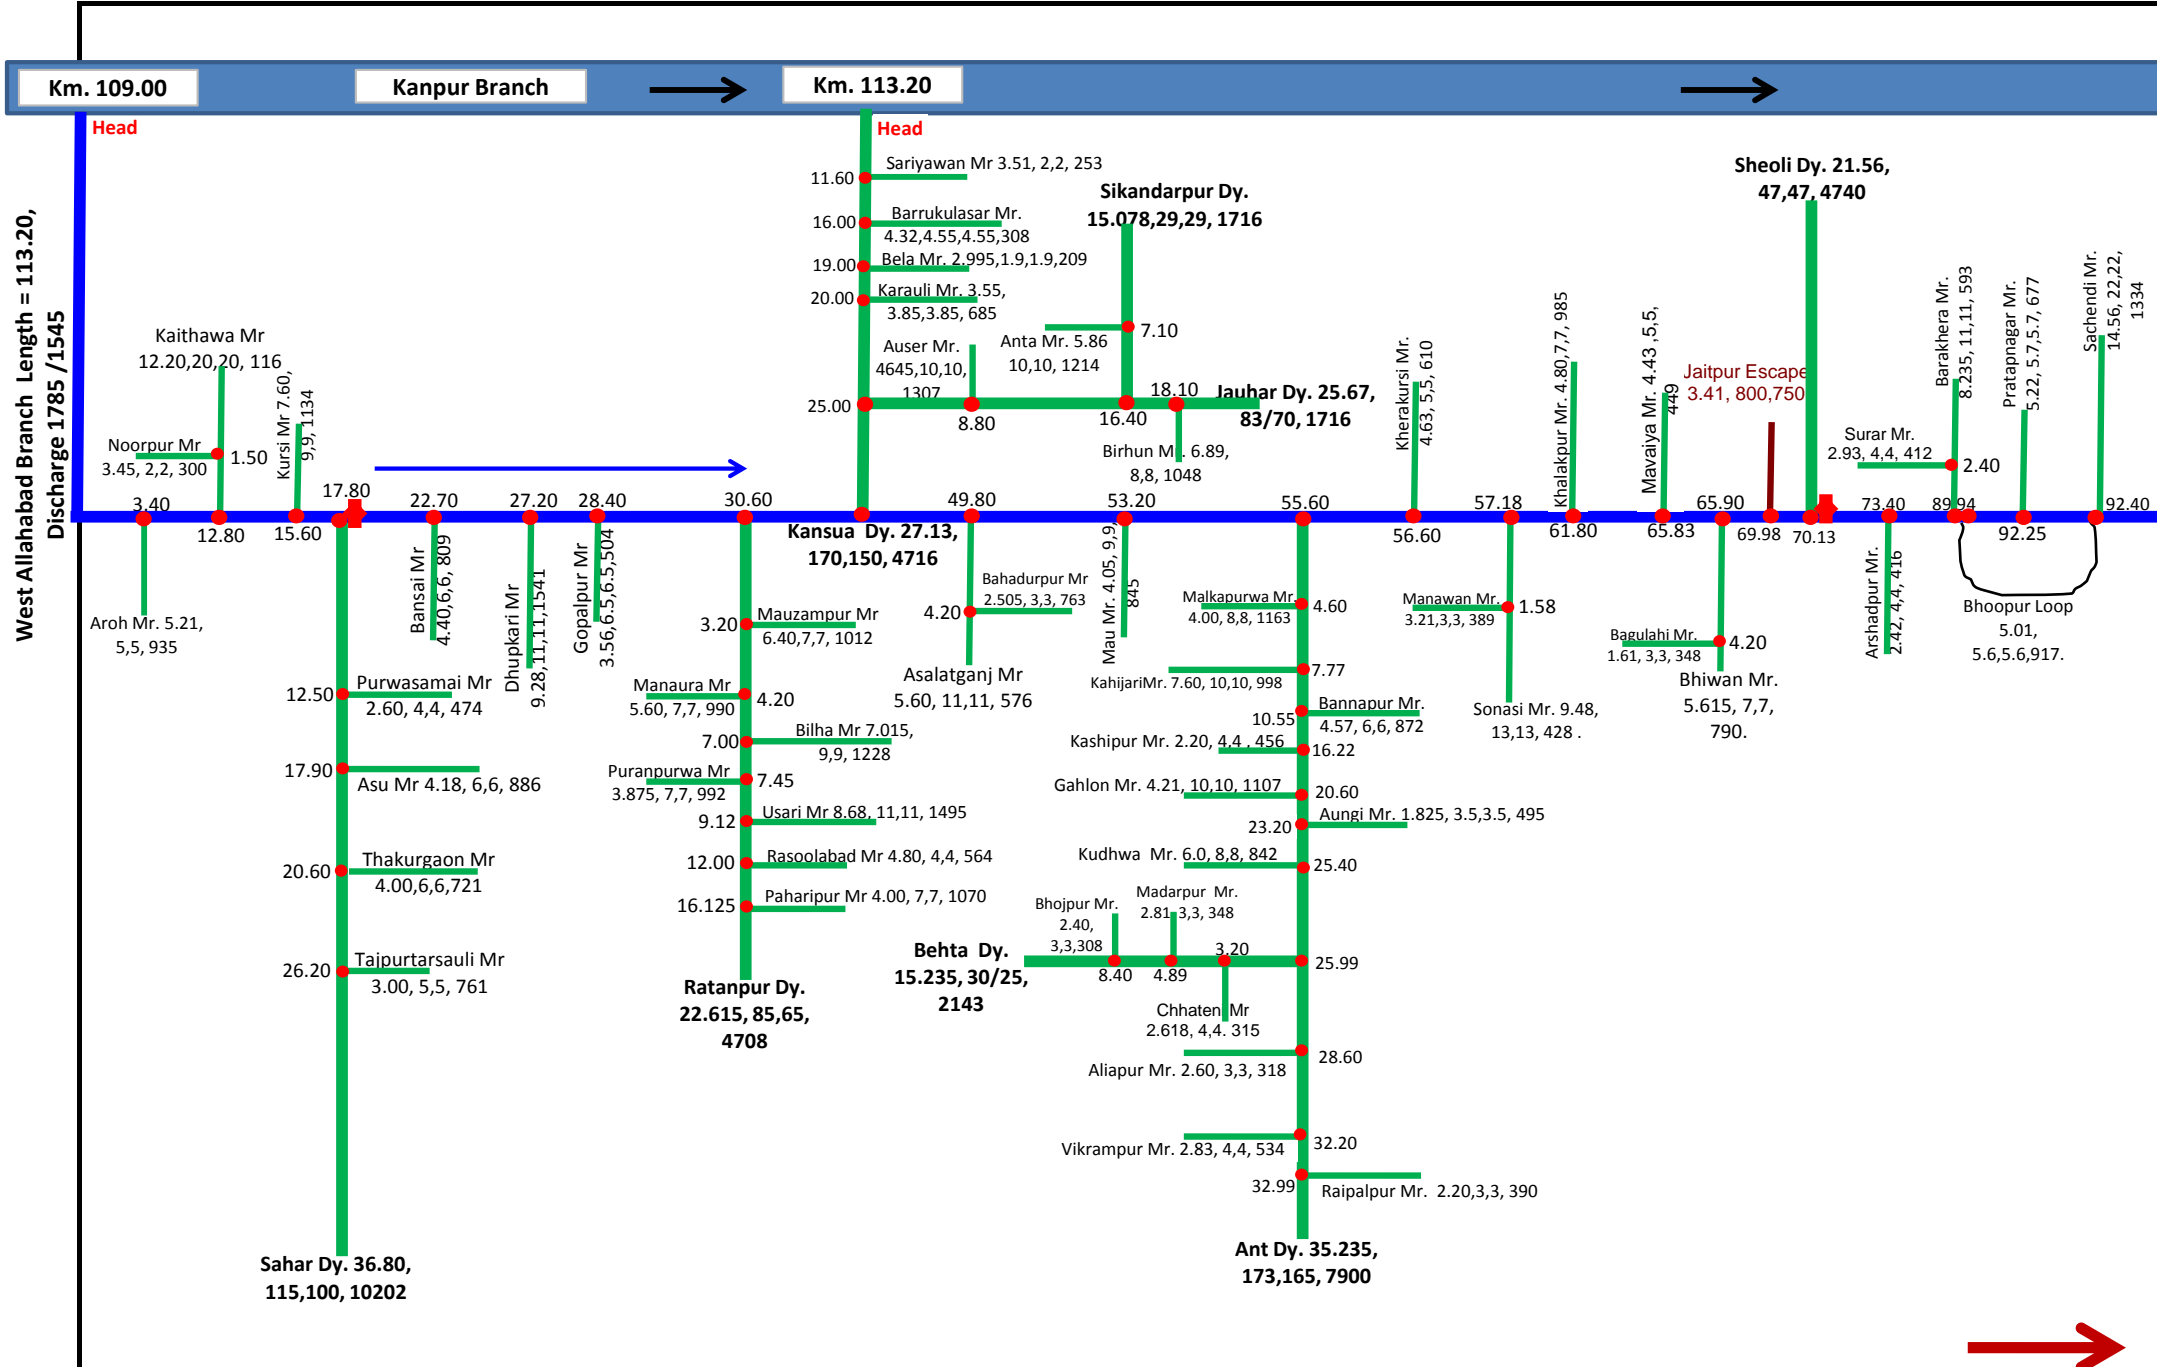



IRRIGATION DIV. KANPUR DEHAT (T-Diagram)

IRRIGATION WORKS CIRCLE, KANPUR

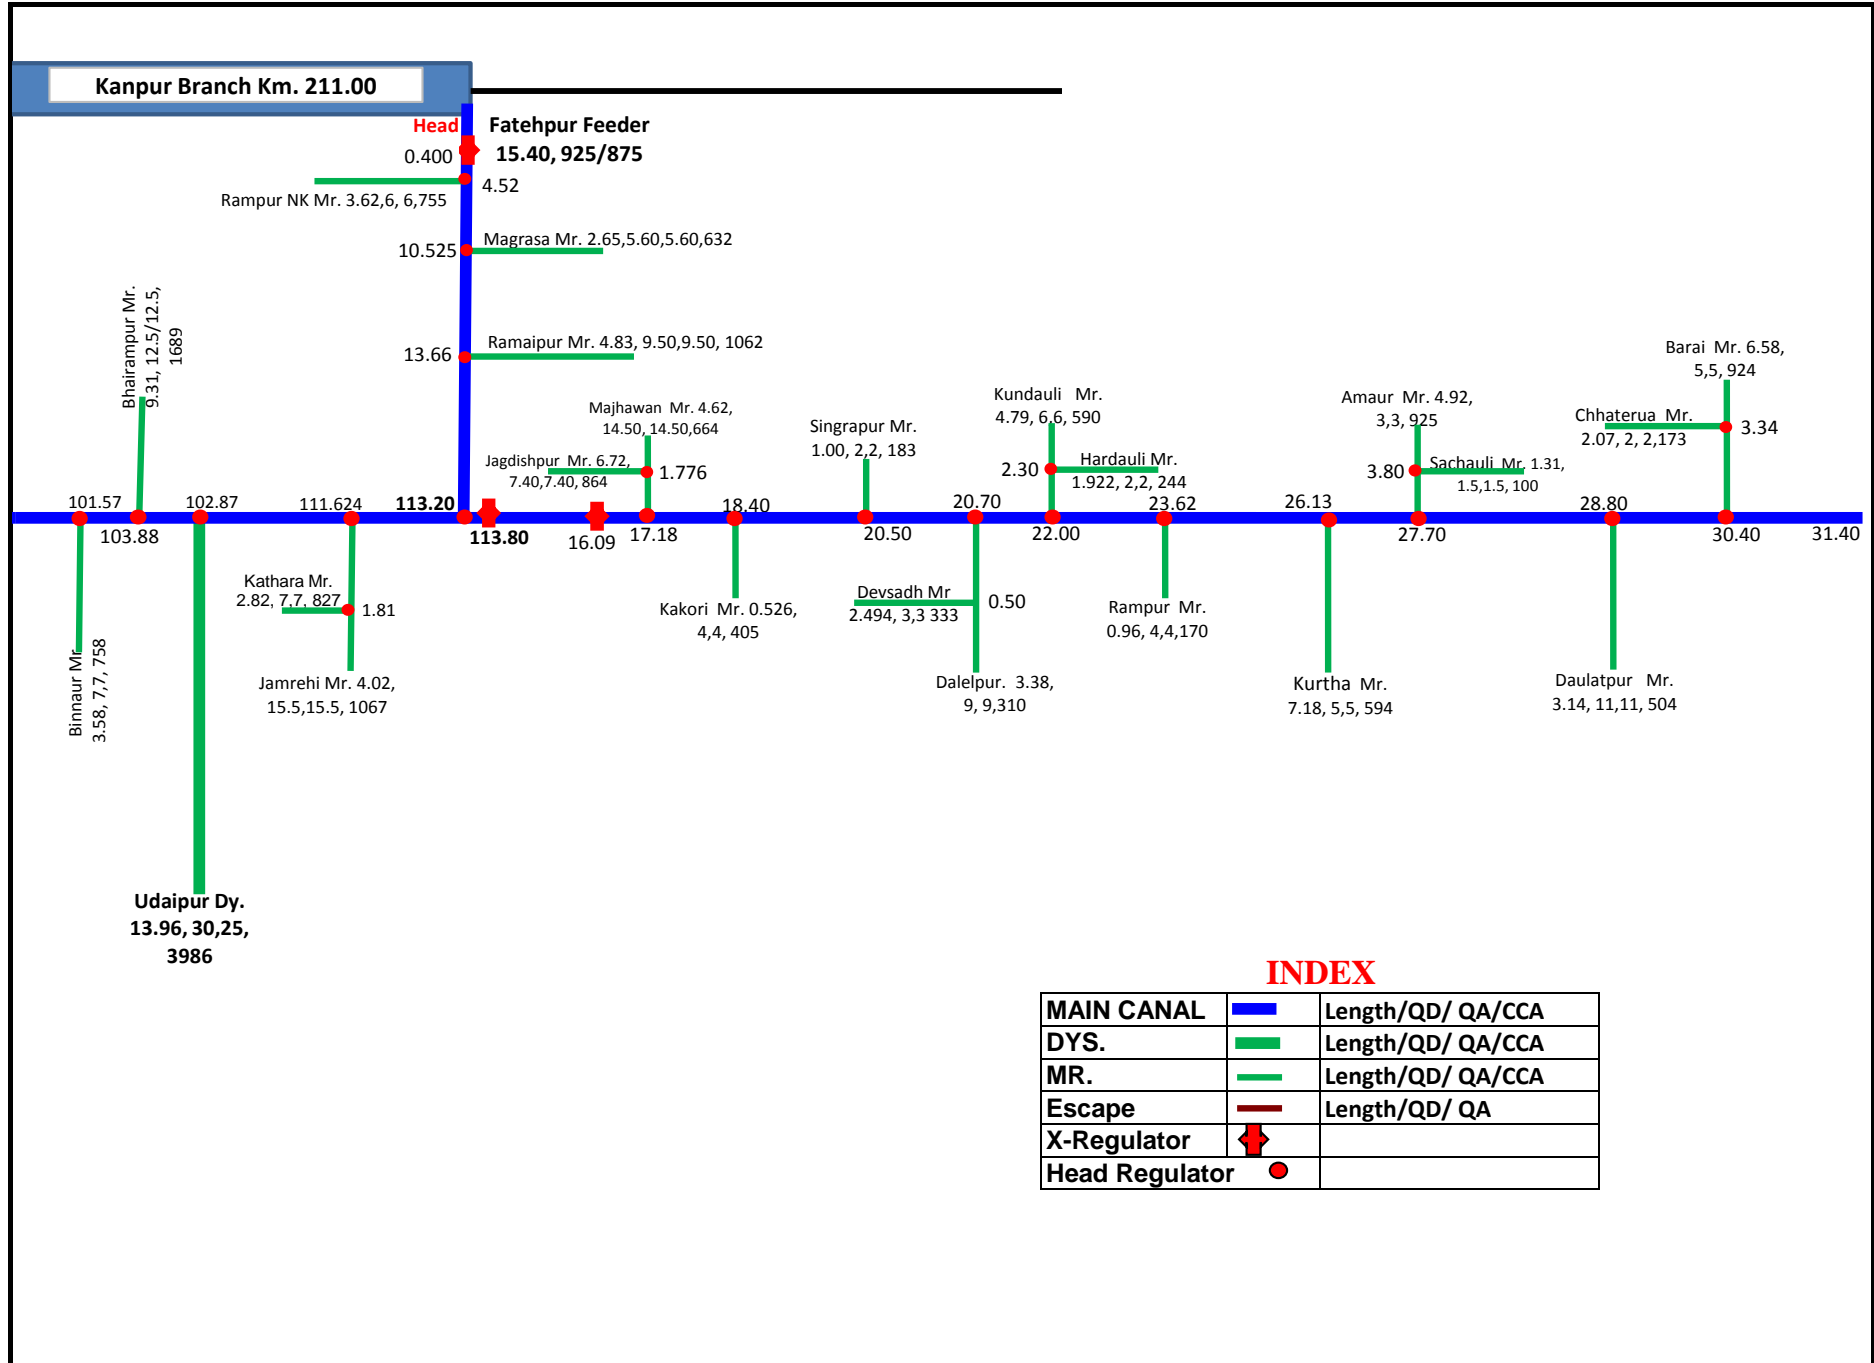

INDEX

MAIN CANAL	█	Length/QD/ QA/CCA
DYS.	█	Length/QD/ QA/CCA
MR.	▬	Length/QD/ QA/CCA
Escape	▬	Length/QD/ QA
X-Regulator	↕	
Head Regulator	●	

