







SHIORAJPUR DY.
48.700/214.00/205.00/9573

KANPUR DIVISION LOWER GANGA CANAL, KANPUR

IInd CIRCLE, IRRIGATION WORKS, KANPUR

T- DIAGRAM OF KANPUR BRANCH


K.M. 151.850 TO 211.000

1	BRANCH	
2	DISTRIBUTARY	
3	MINOR	
4	ESCAPE	
5	CROSS REGULATOR	
6	HEAD REGULATOR	

NOTE:-

L/Qd/Qa/C.C.A.

L- LENGTH IN KM.
Qd- DESIGN DISCHARGE IN CUSEC
Qa- ACTUAL DISCHARGE IN CUSEC
C.C.A. - IN HECTARE

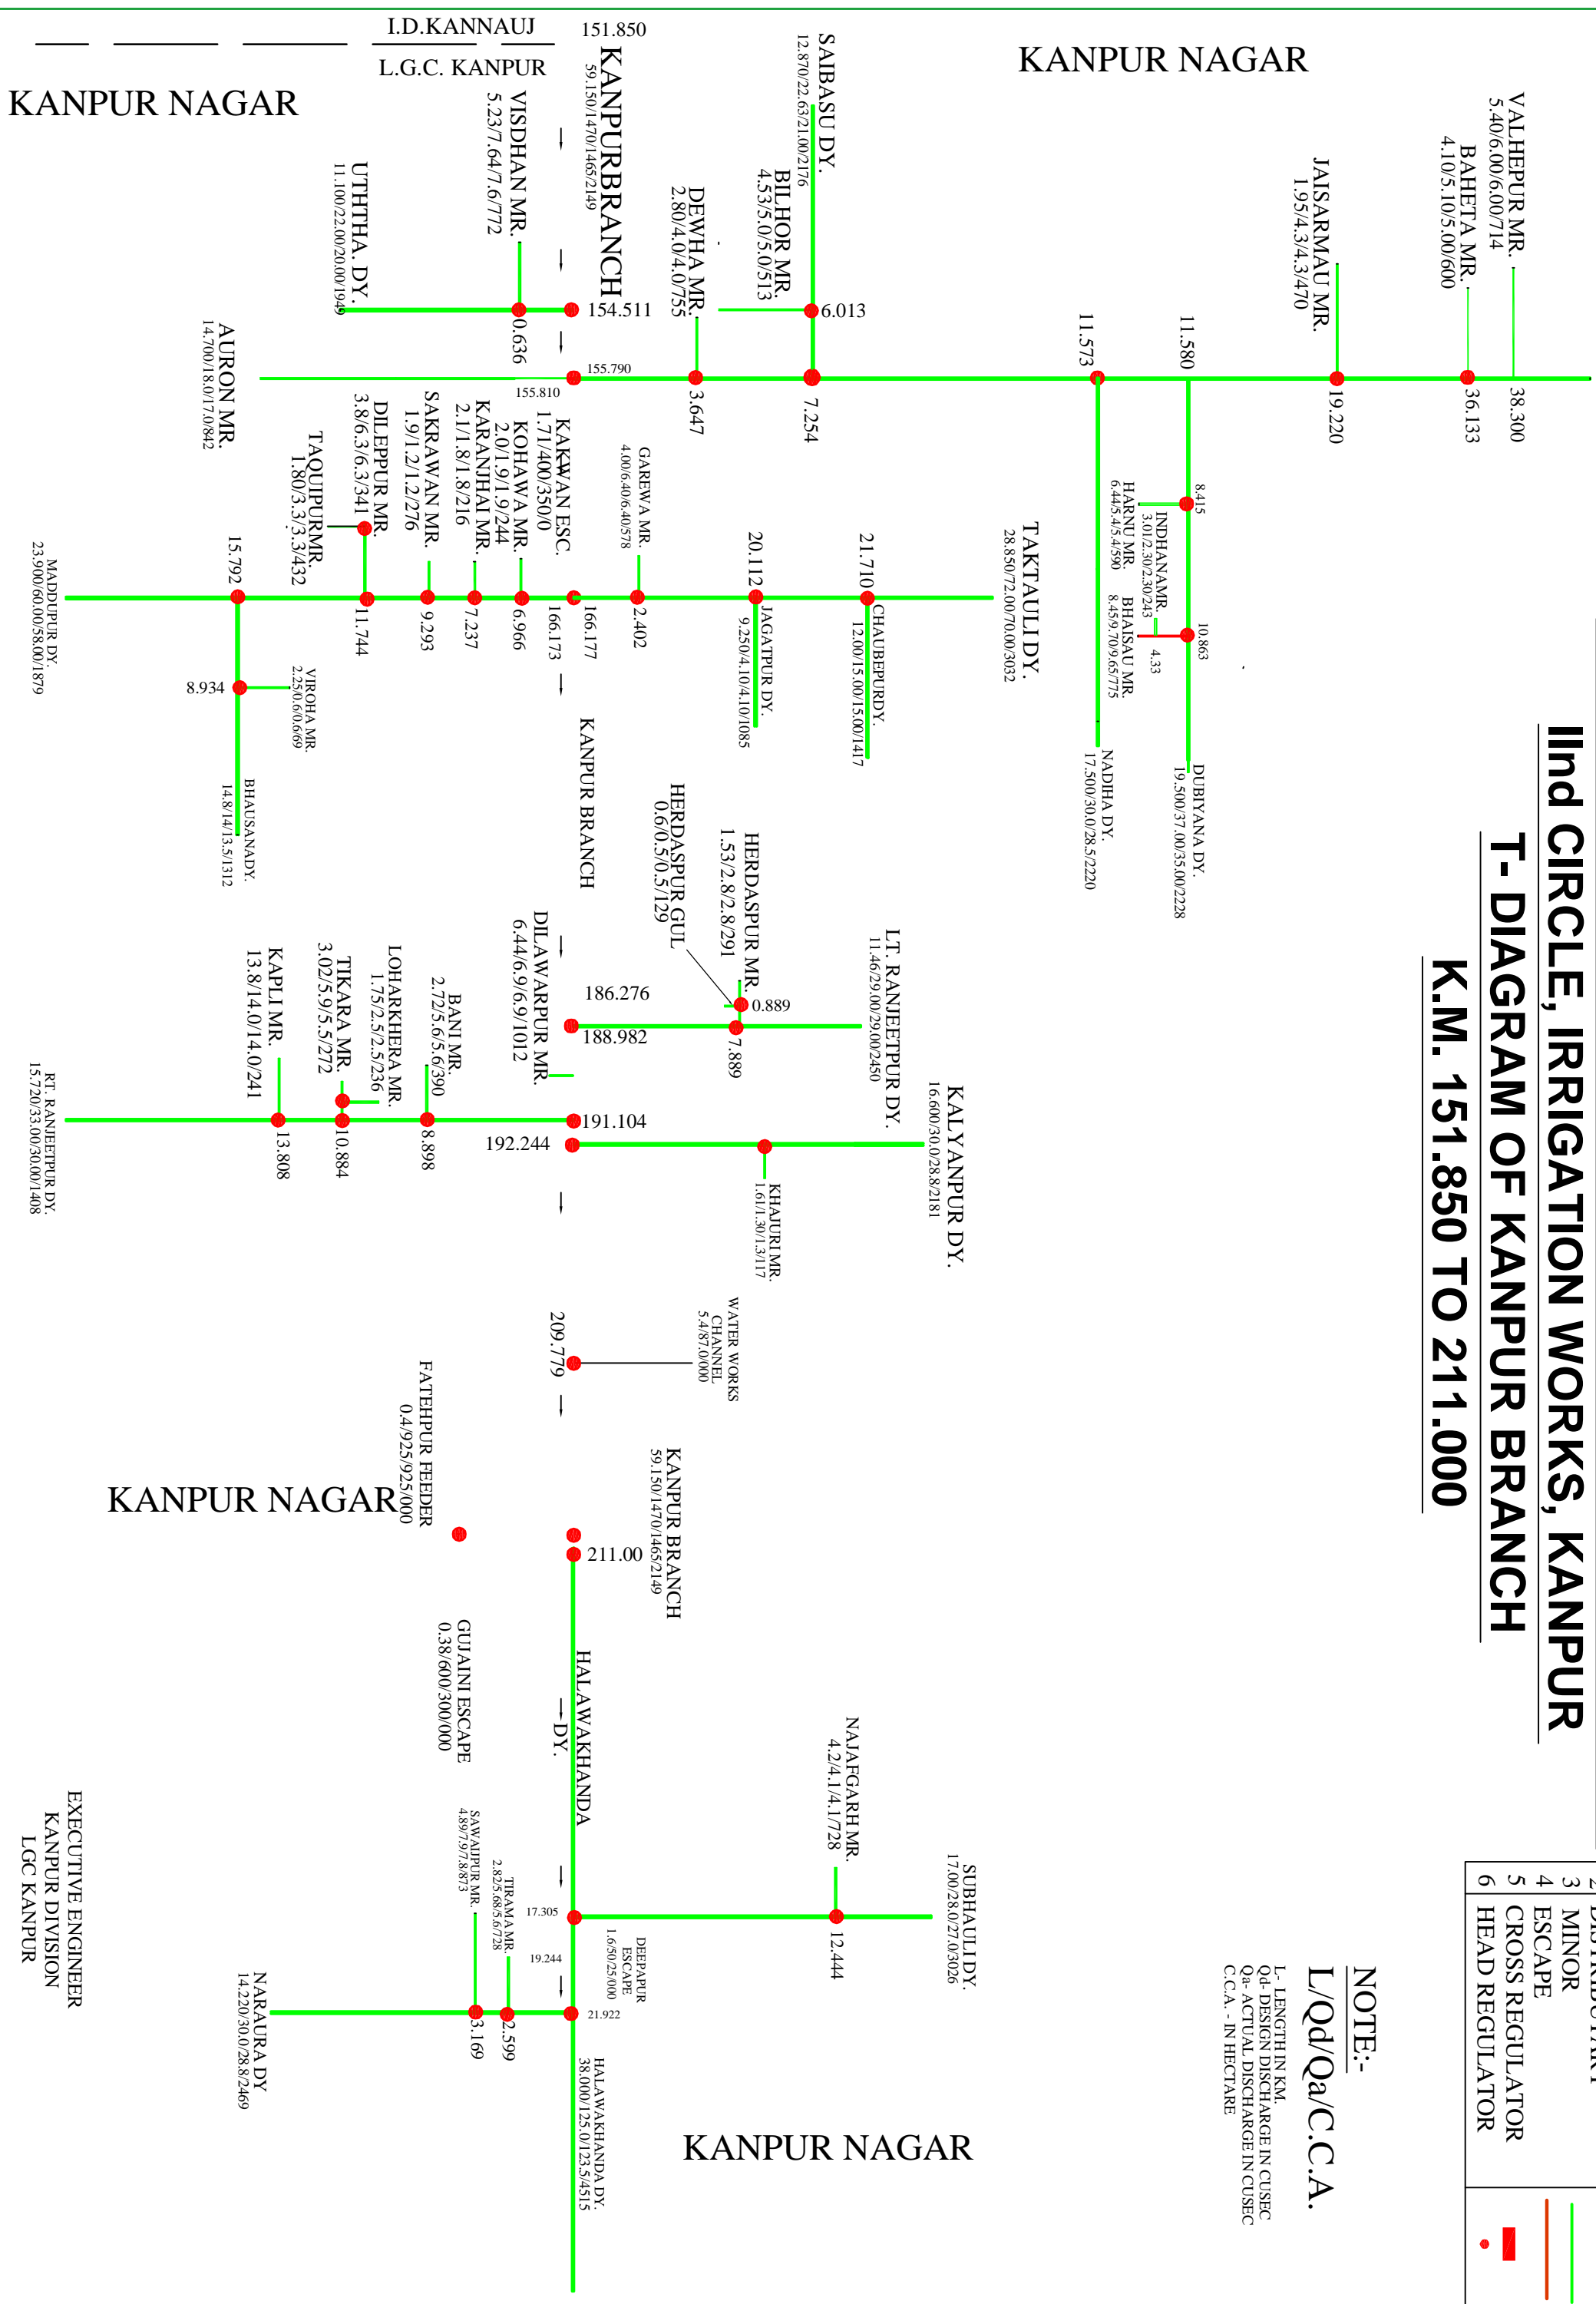

KANPUR NAGAR

KANPUR NAGAR

KANPUR NAGAR

KANPUR NAGAR

EXECUTIVE ENGINEER
KANPUR DIVISION
LGC KANPUR