


# MAINPURI DIVISION, LOWER GANGA CANAL, MAINPURI

## 11th CIRCLE, IRRIGATION WORK, KANPUR

### T-DIAGRAM OF ETAWAH BRANCH

FROM KM. 0.000 TO 44.705

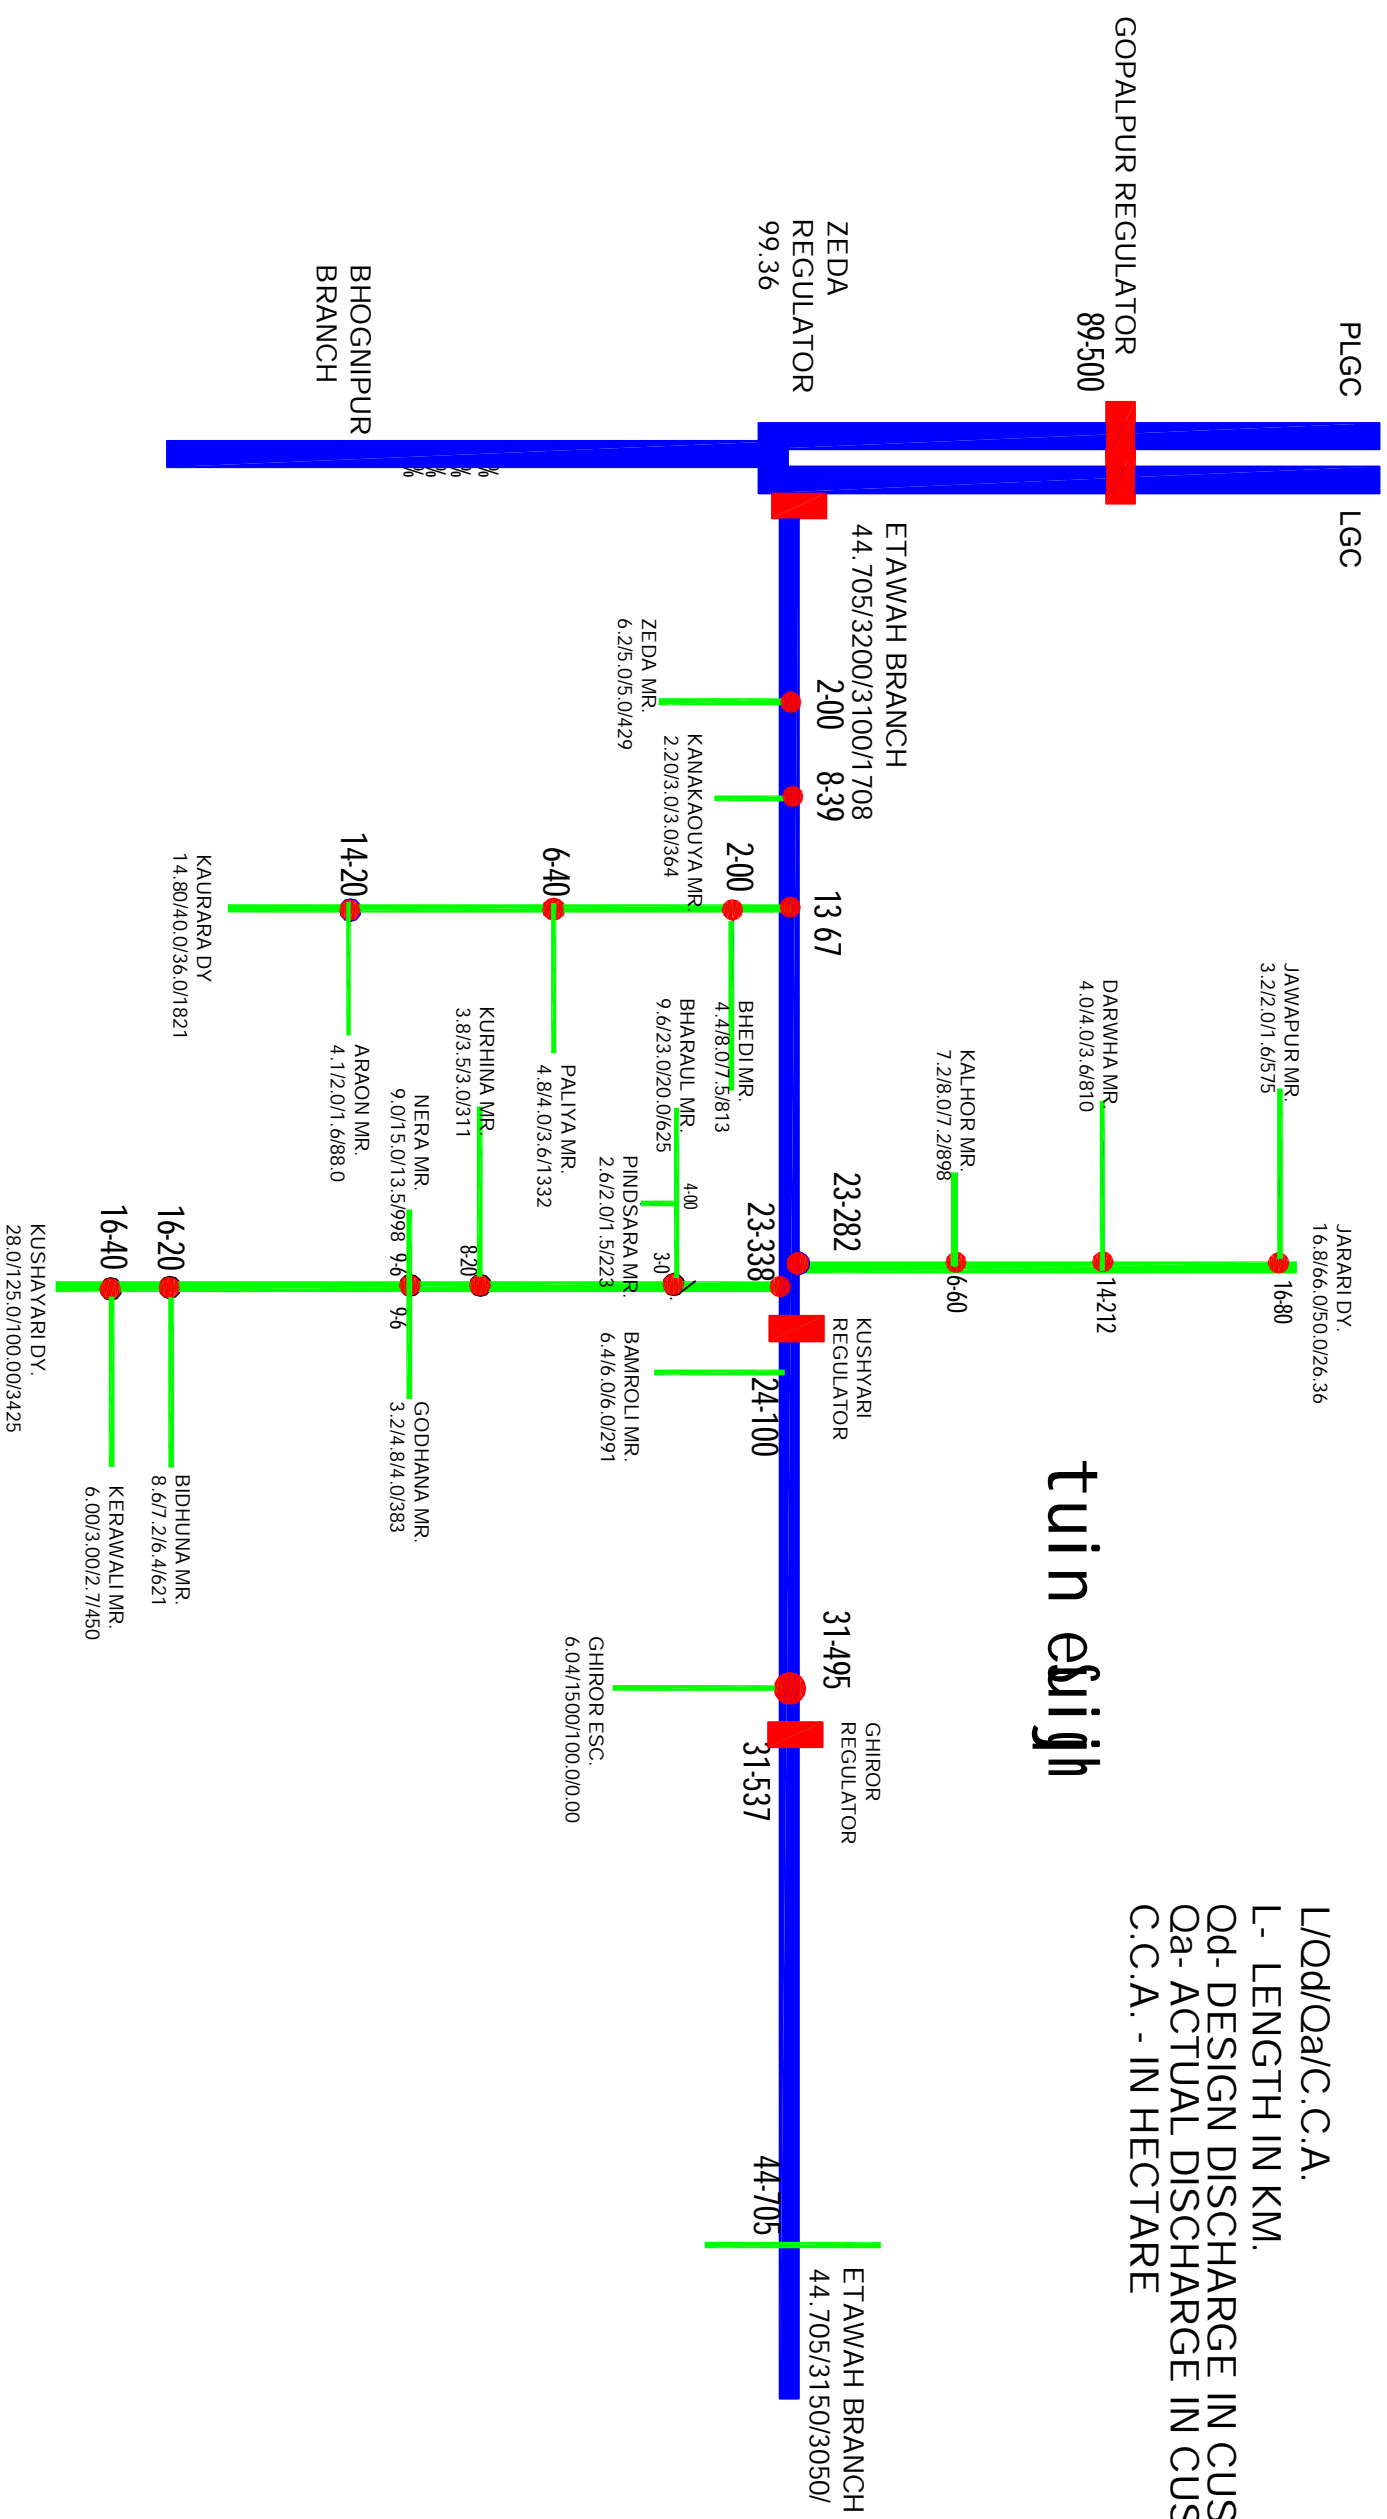

INDEX	
1	BRANCH
2	DISTRIBUTARY
3	MINOR
4	ESCAPE
5	CROSS REGULATOR
6	HEAD REGULATOR

L/Od/Qa/C.C.A.  
 L- LENGTH IN KM.  
 Od- DESIGN DISCHARGE IN CUSEC AT HEAD  
 Qa- ACTUAL DISCHARGE IN CUSEC AT HEAD  
 C.C.A. - IN HECTARE

FIROZABAD DISTT.

MAINPURI DISTT.